



- LEGEND**
- PROPOSED ROADWAY IMPROVEMENTS
 - WETLAND/DRAINAGE FEATURE IMPACTS
 - PROPOSED WETLAND/DRAINAGE MITIGATION AREA
 - PROPOSED RIGHT-OF-WAY
 - CONSTRUCTION LIMITS

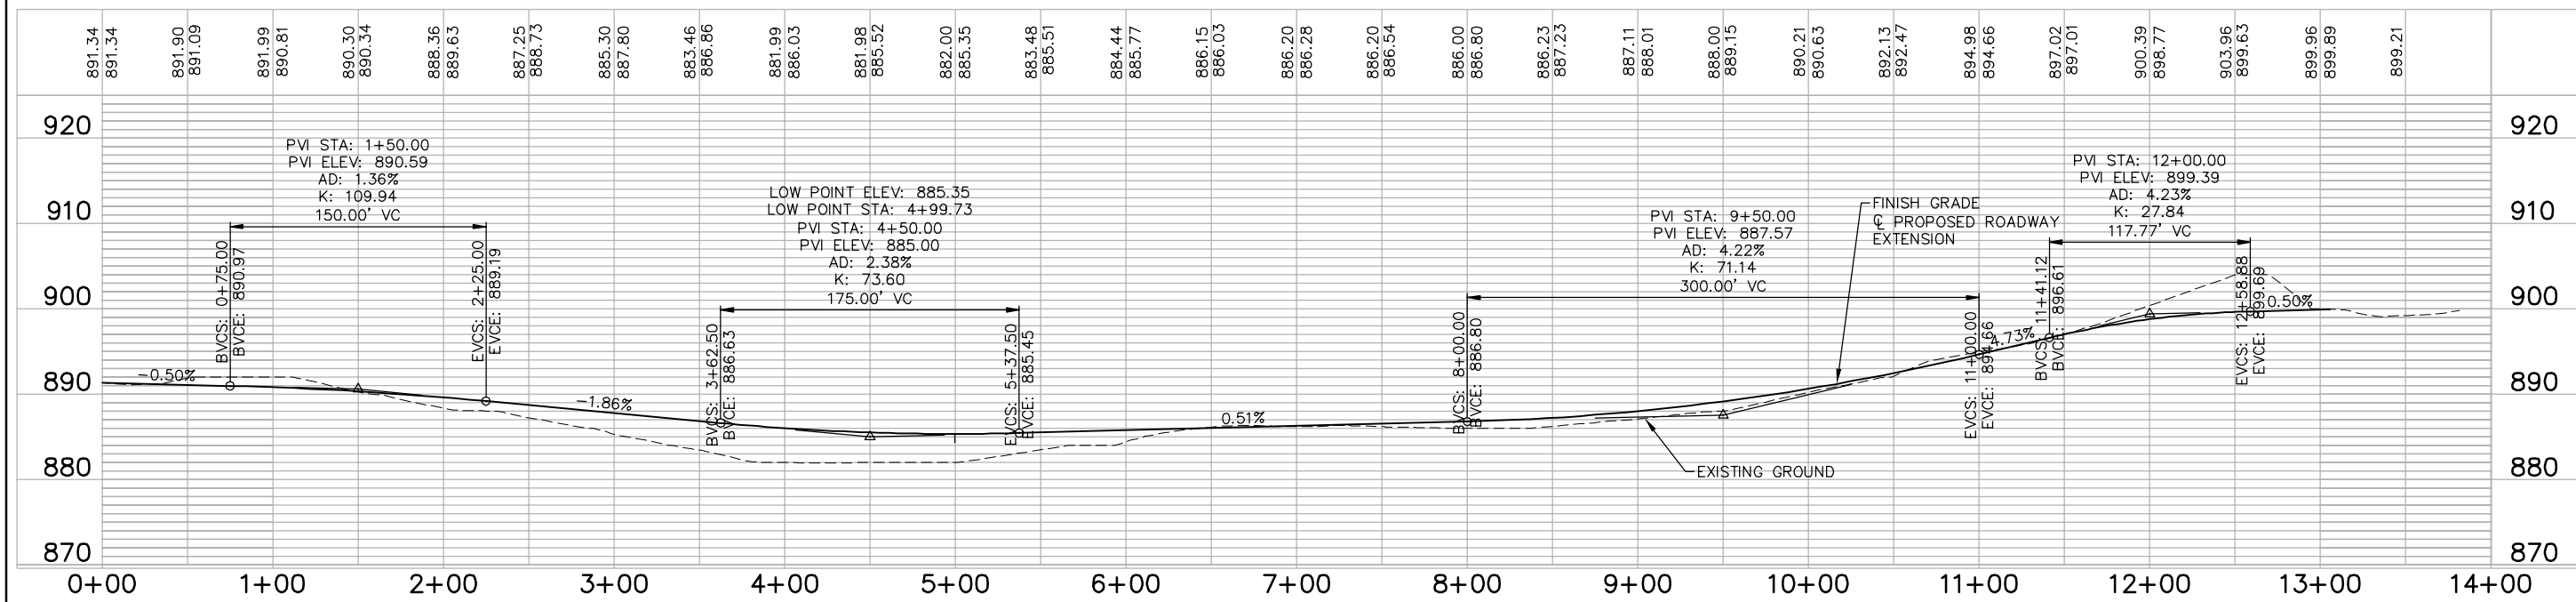


CSAH 28/CSAH 63
PRELIMINARY DESIGN
CITY PROJECT 2014-11
COUNTY PROJECT 63-25
77TH STREET - OPTION A



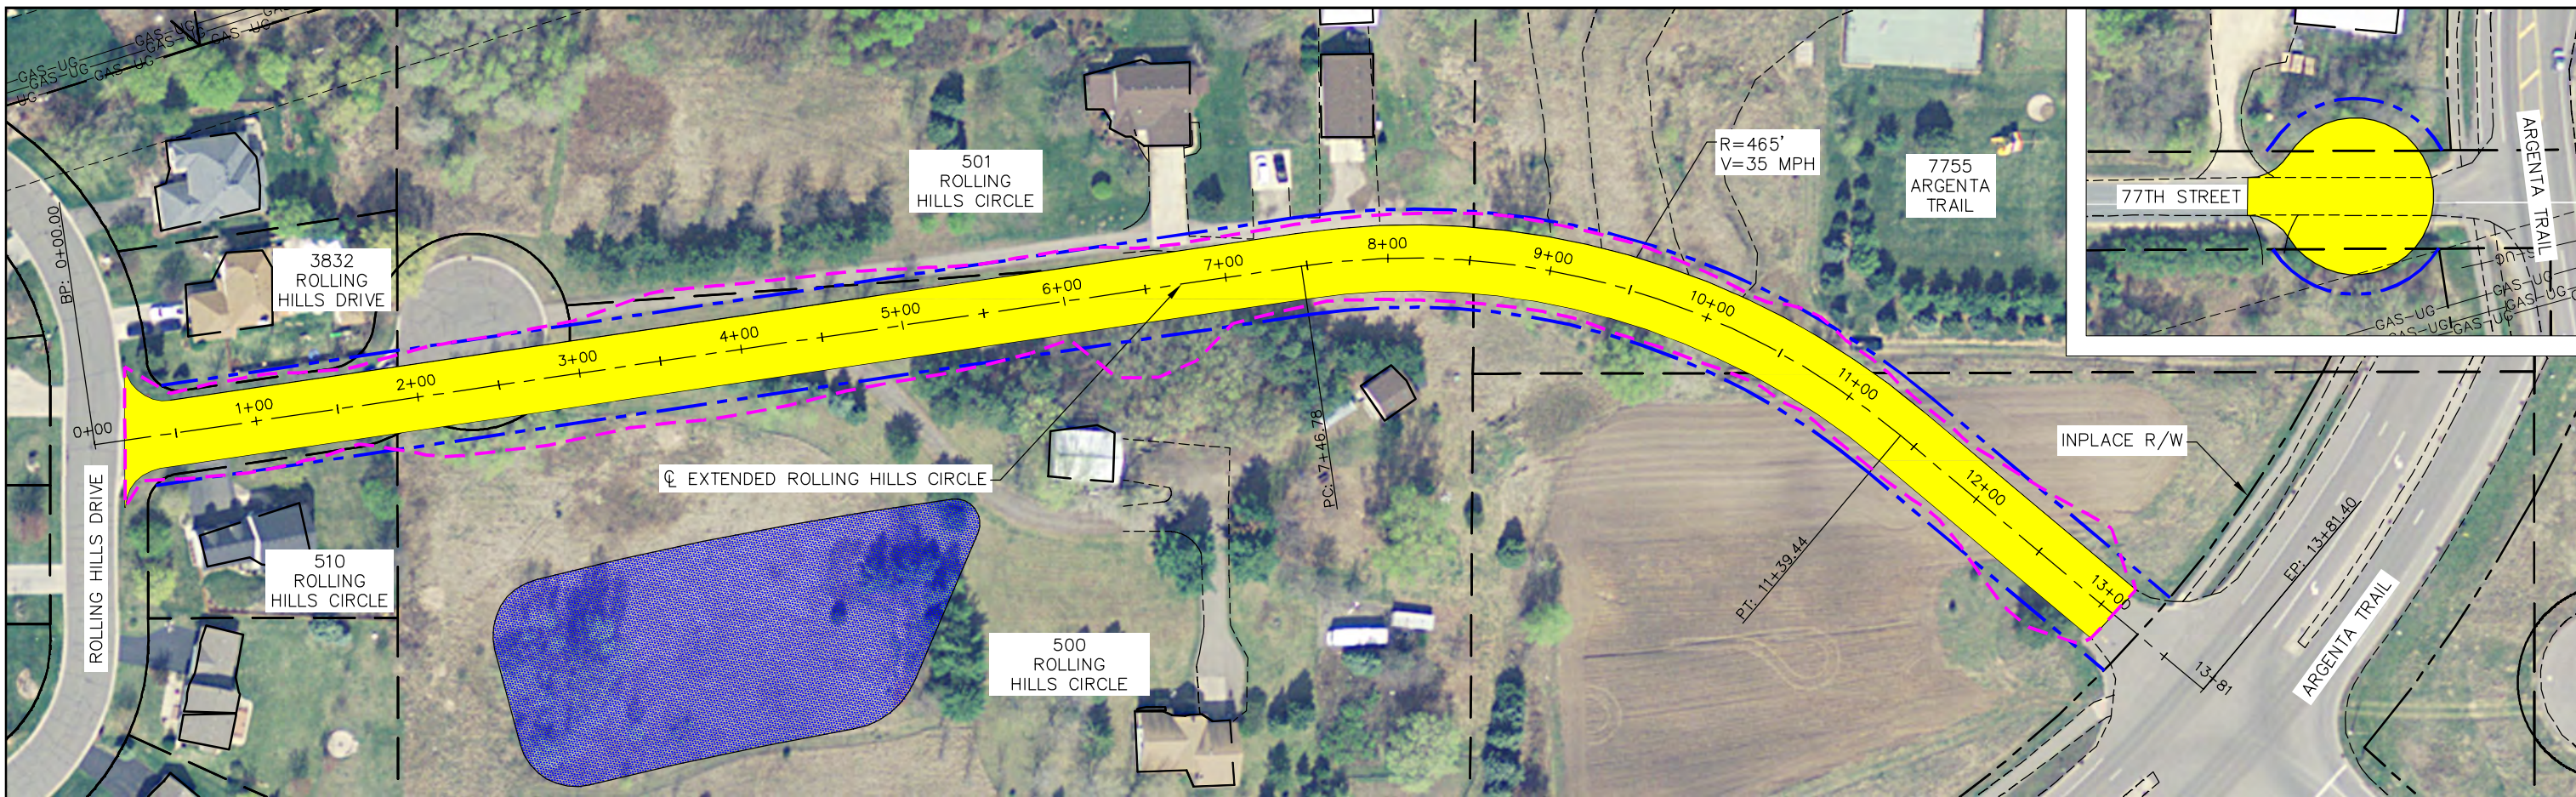


LEGEND

- PROPOSED ROADWAY IMPROVEMENTS
- WETLAND/DRAINAGE FEATURE IMPACTS
- PROPOSED WETLAND/DRAINAGE MITIGATION AREA
- PROPOSED RIGHT-OF-WAY
- CONSTRUCTION LIMITS

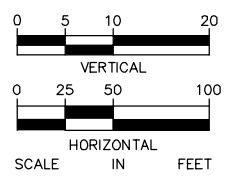

CSAH 28/CSAH 63
 PRELIMINARY DESIGN
 CITY PROJECT 2014-11
 COUNTY PROJECT 63-25
 77TH STREET - OPTION B

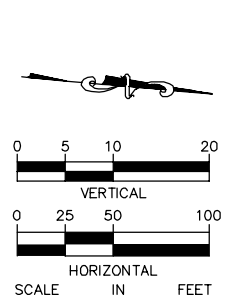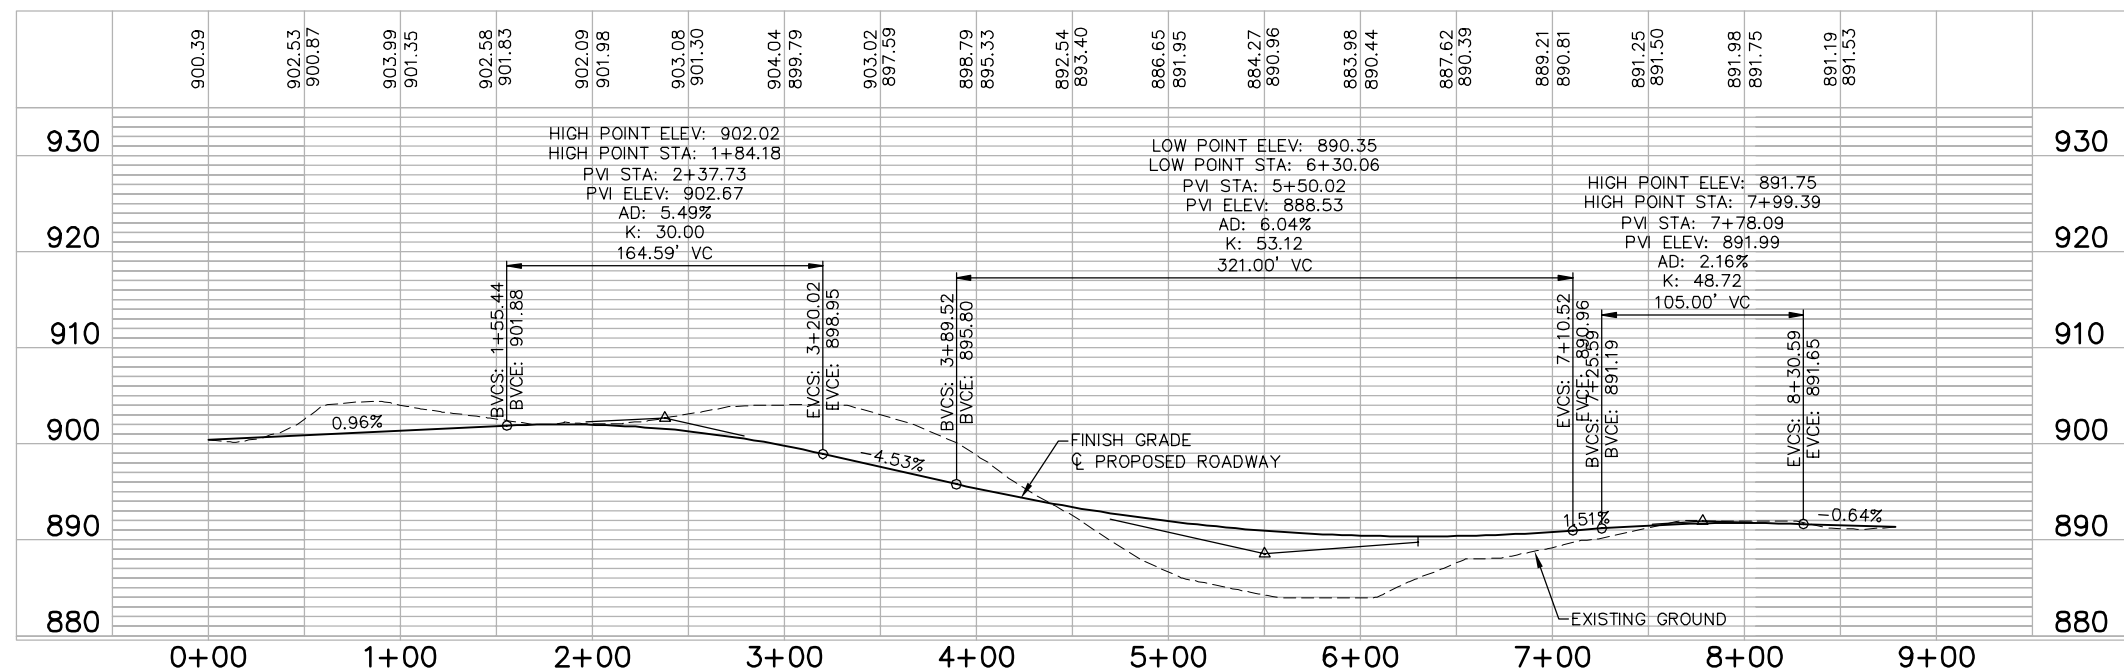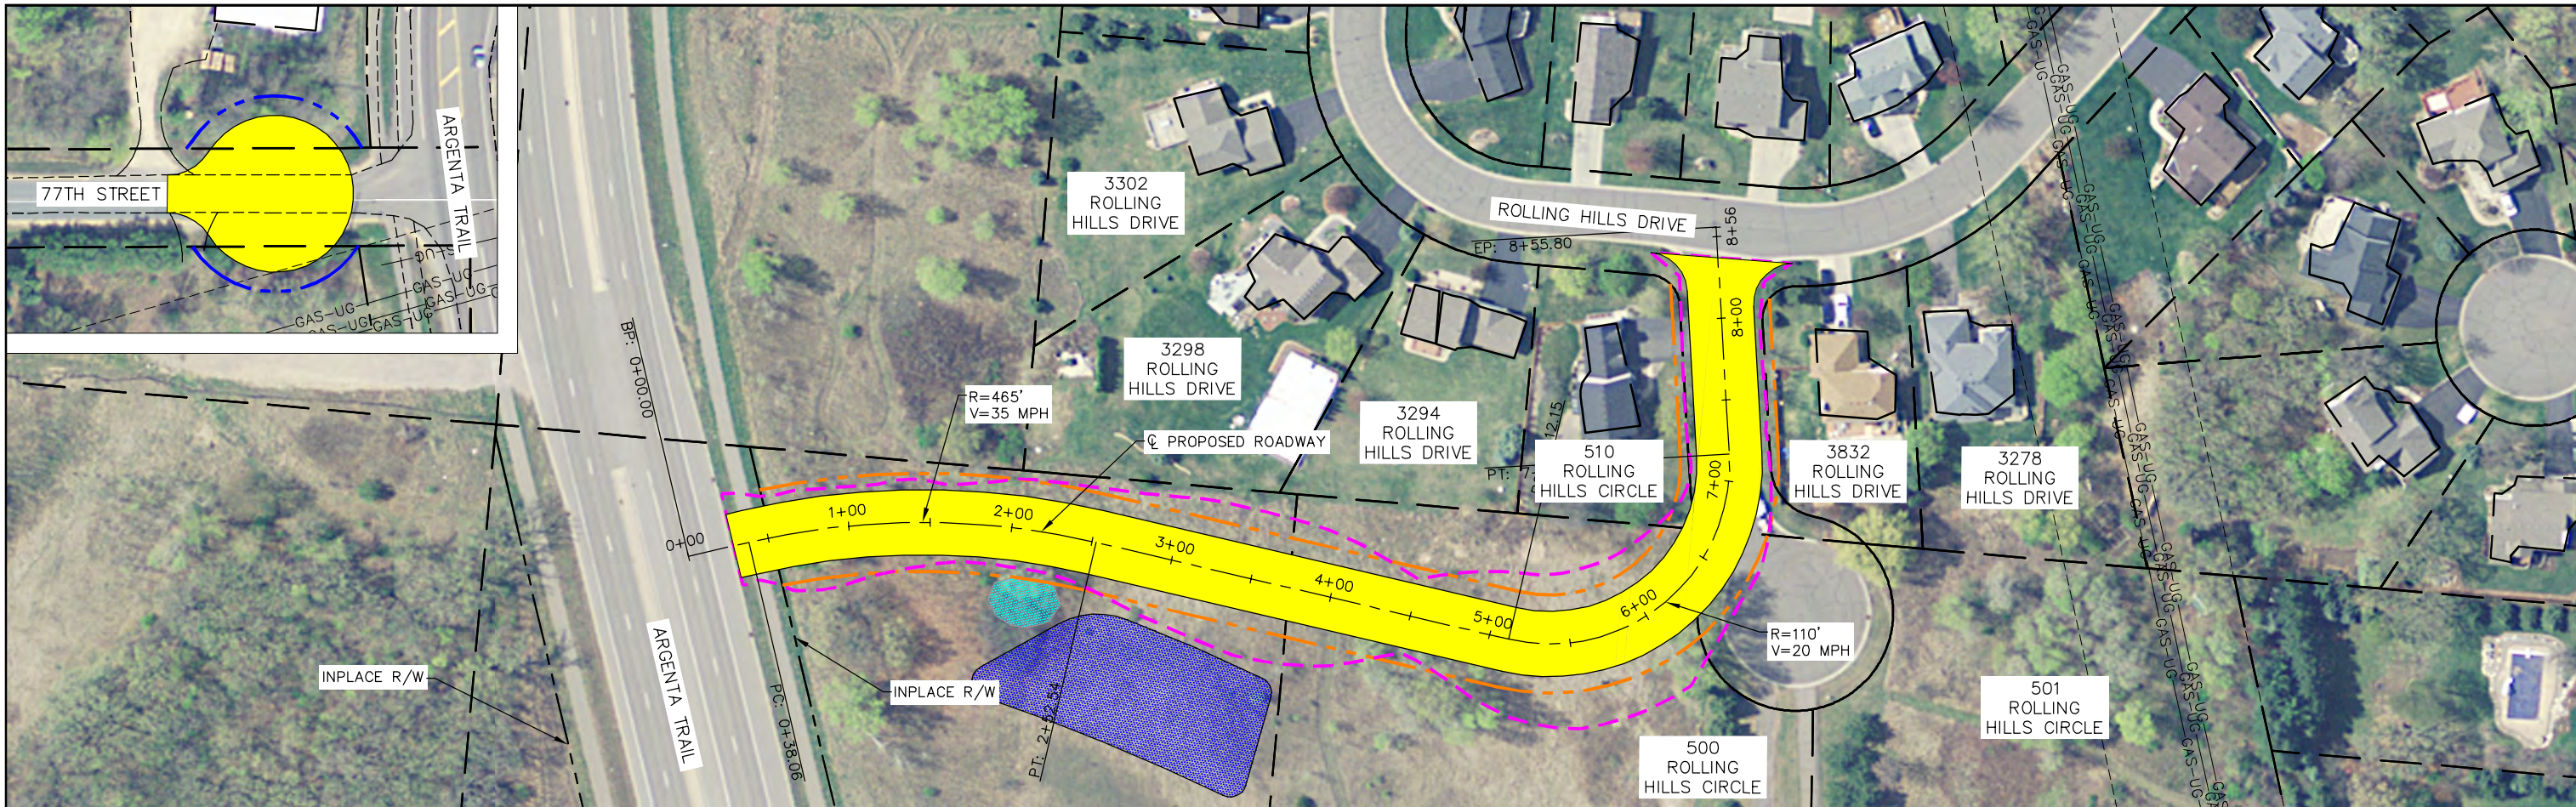

- LEGEND**
- PROPOSED ROADWAY IMPROVEMENTS
 - WETLAND/DRAINAGE FEATURE IMPACTS
 - PROPOSED WETLAND/DRAINAGE MITIGATION AREA
 - PROPOSED RIGHT-OF-WAY
 - CONSTRUCTION LIMITS



CSAH 28/CSAH 63
PRELIMINARY DESIGN
CITY PROJECT 2014-11
COUNTY PROJECT 63-25
77TH STREET - OPTION C