


Preliminary Roadway Design Concept B

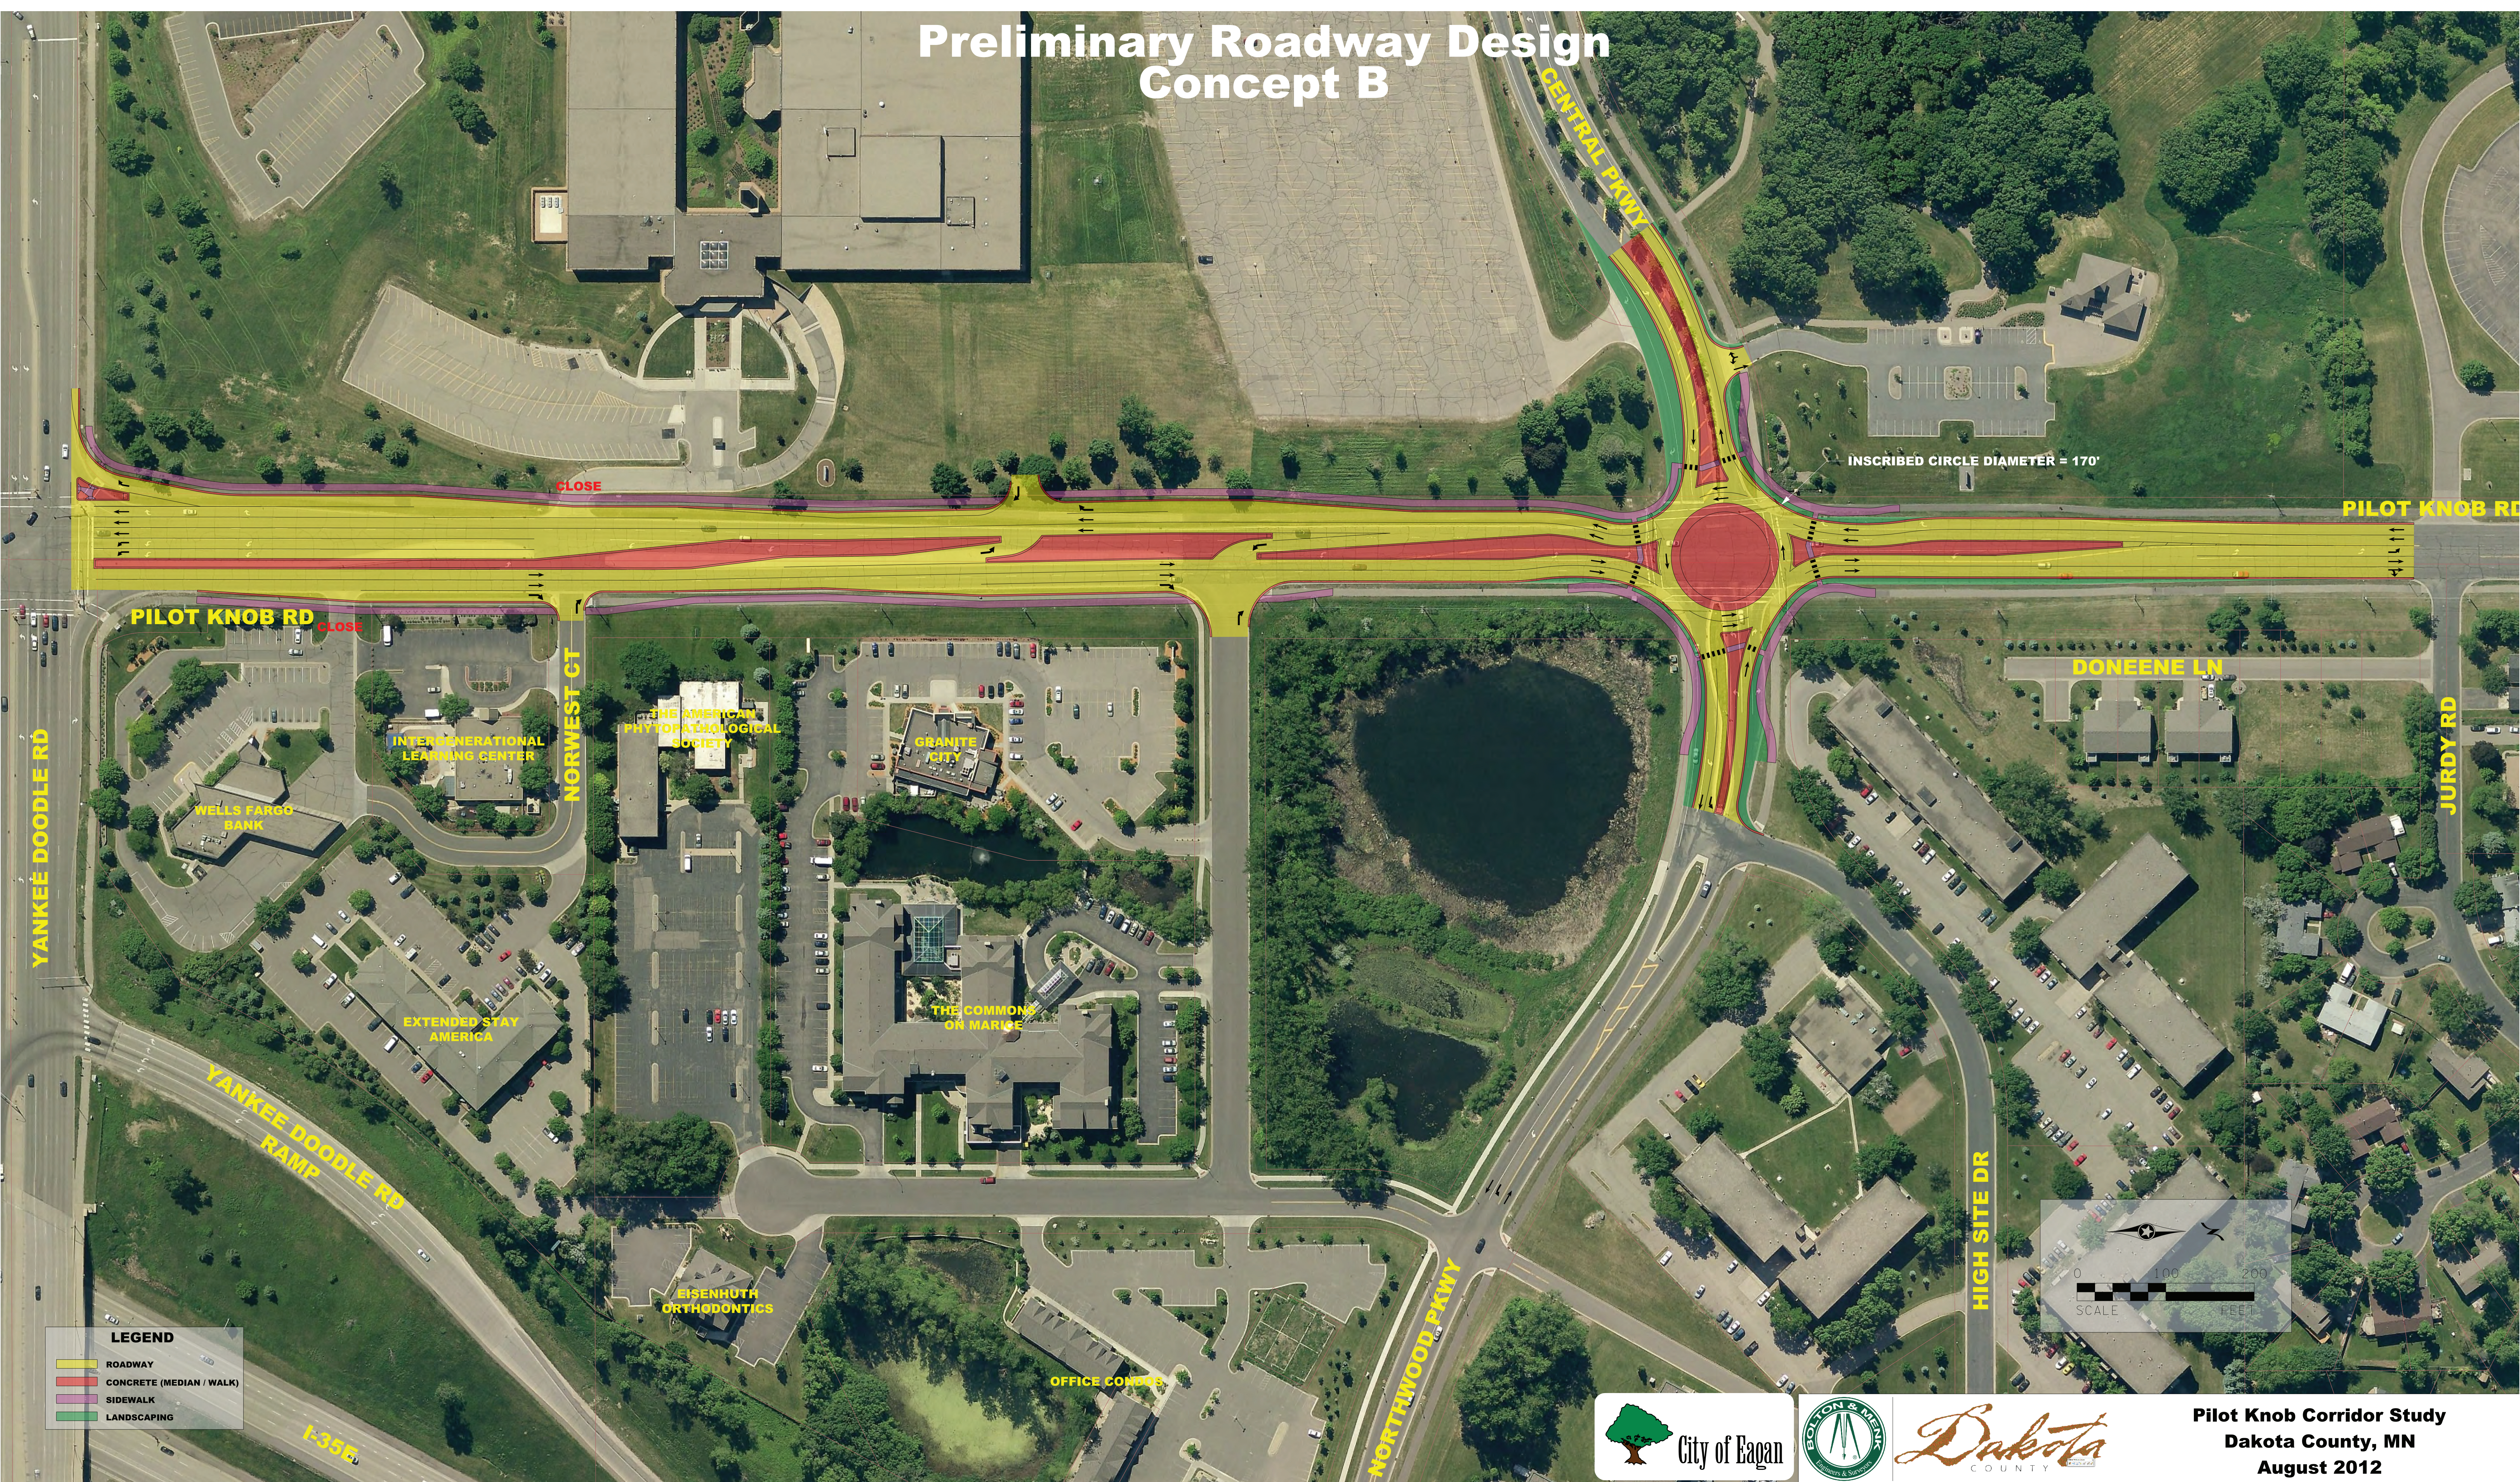

Pilot Knob Corridor Study
Dakota County, MN
August 2012