


## County Road 26 (70th Street E) Improvement Project **Open House Layout - Babcock Trail to Cahill Avenue**

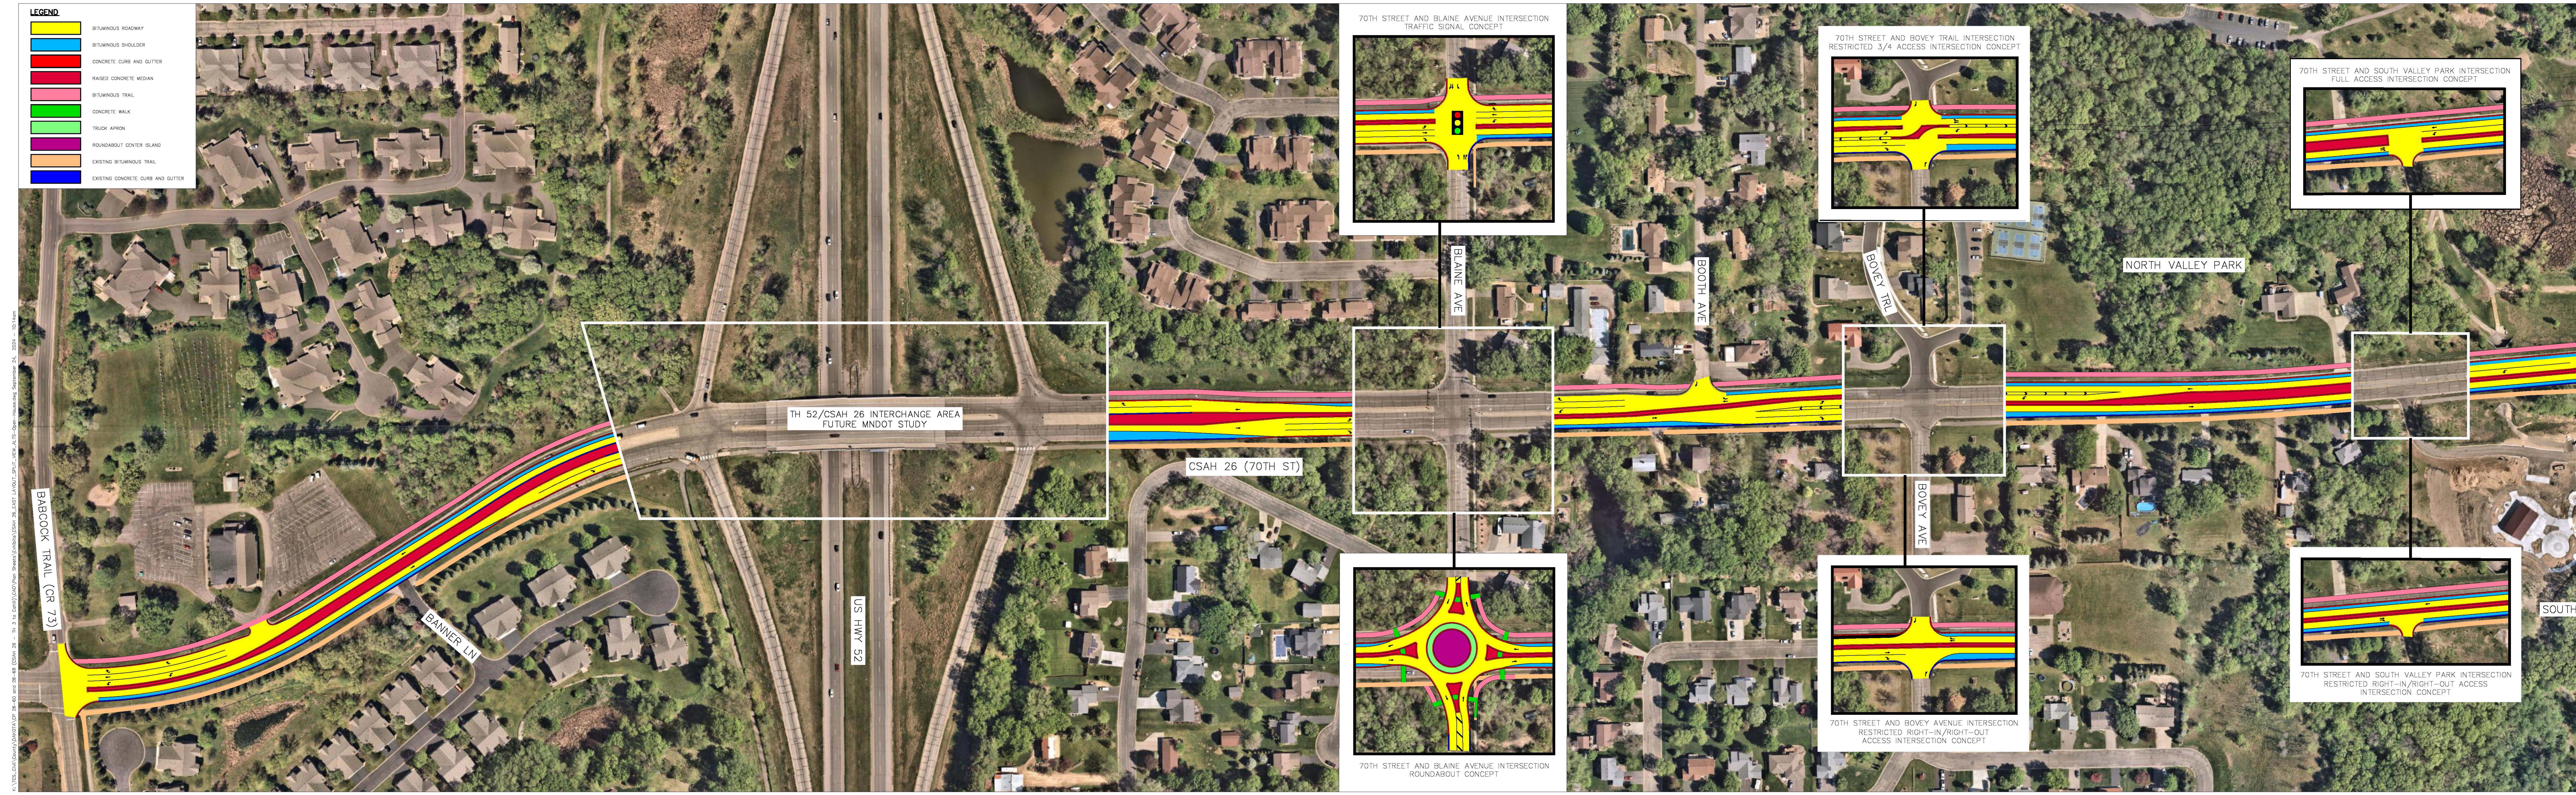

**Kimley**»Horn

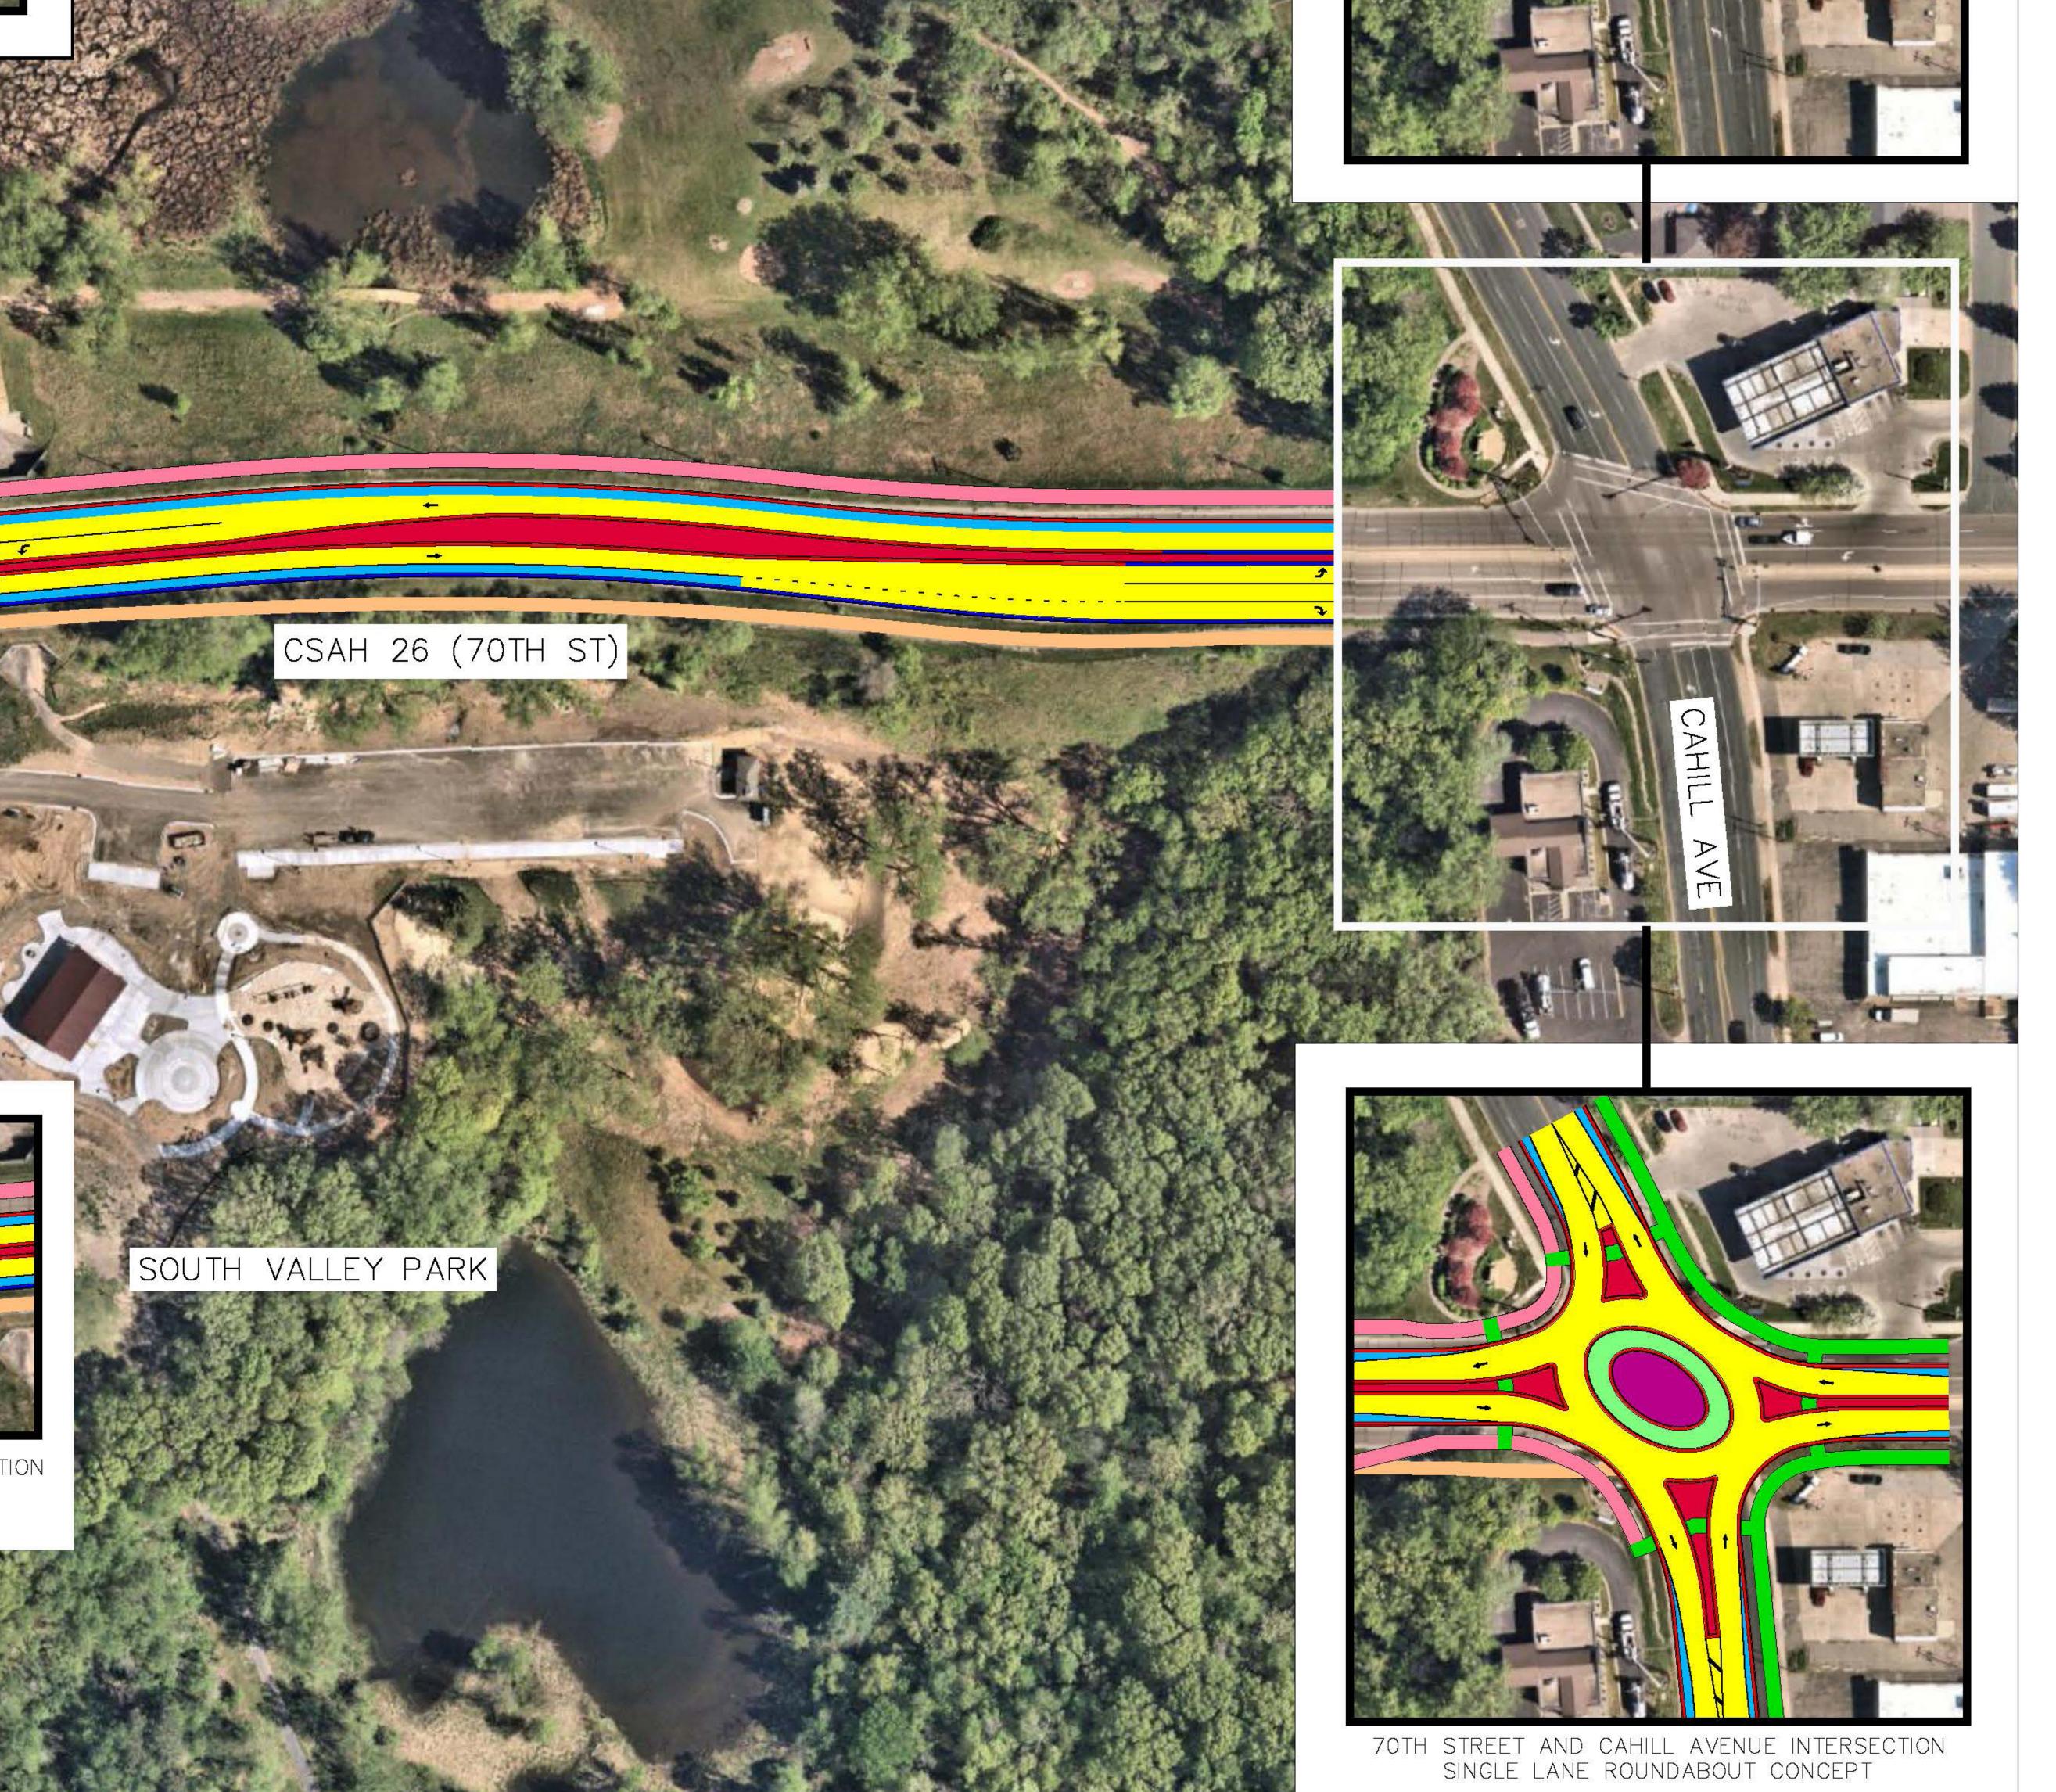




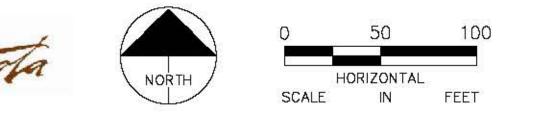

## **County Road 26 (70th Street E) Improvement Project** Open House Layout - Allen Way to Babcock Trail

This map shows aerial imagery of from Robert Street (TH 3) to Babcock Trail. The imagery is overlaid with the proposed corridor designs, which show a reconstruction of the roadway shoulders, and turn lanes at some intersections. Athena Way and Arlene Ave are proposed to have restricted access. There are two concepts being considered at Arlene Ave. One concept shows a cul-de-sac, which would allow no access to 70th Street. The other is a right-in, right and left turns from 70th Street into Athena Way or the golf course, but only allows for right turns out. ourse, but only allows for right turns out.

 

**Kimley**»Horn

COUNTY ROAD 26 (70TH STREET E) IMPROVEMENTS TH 3 TO BABCOCK TRAIL <u>OPEN\_HOUSE\_LAYOUT</u>



SCALE IN TELT

