


# Typical Sections

## Existing Conditions

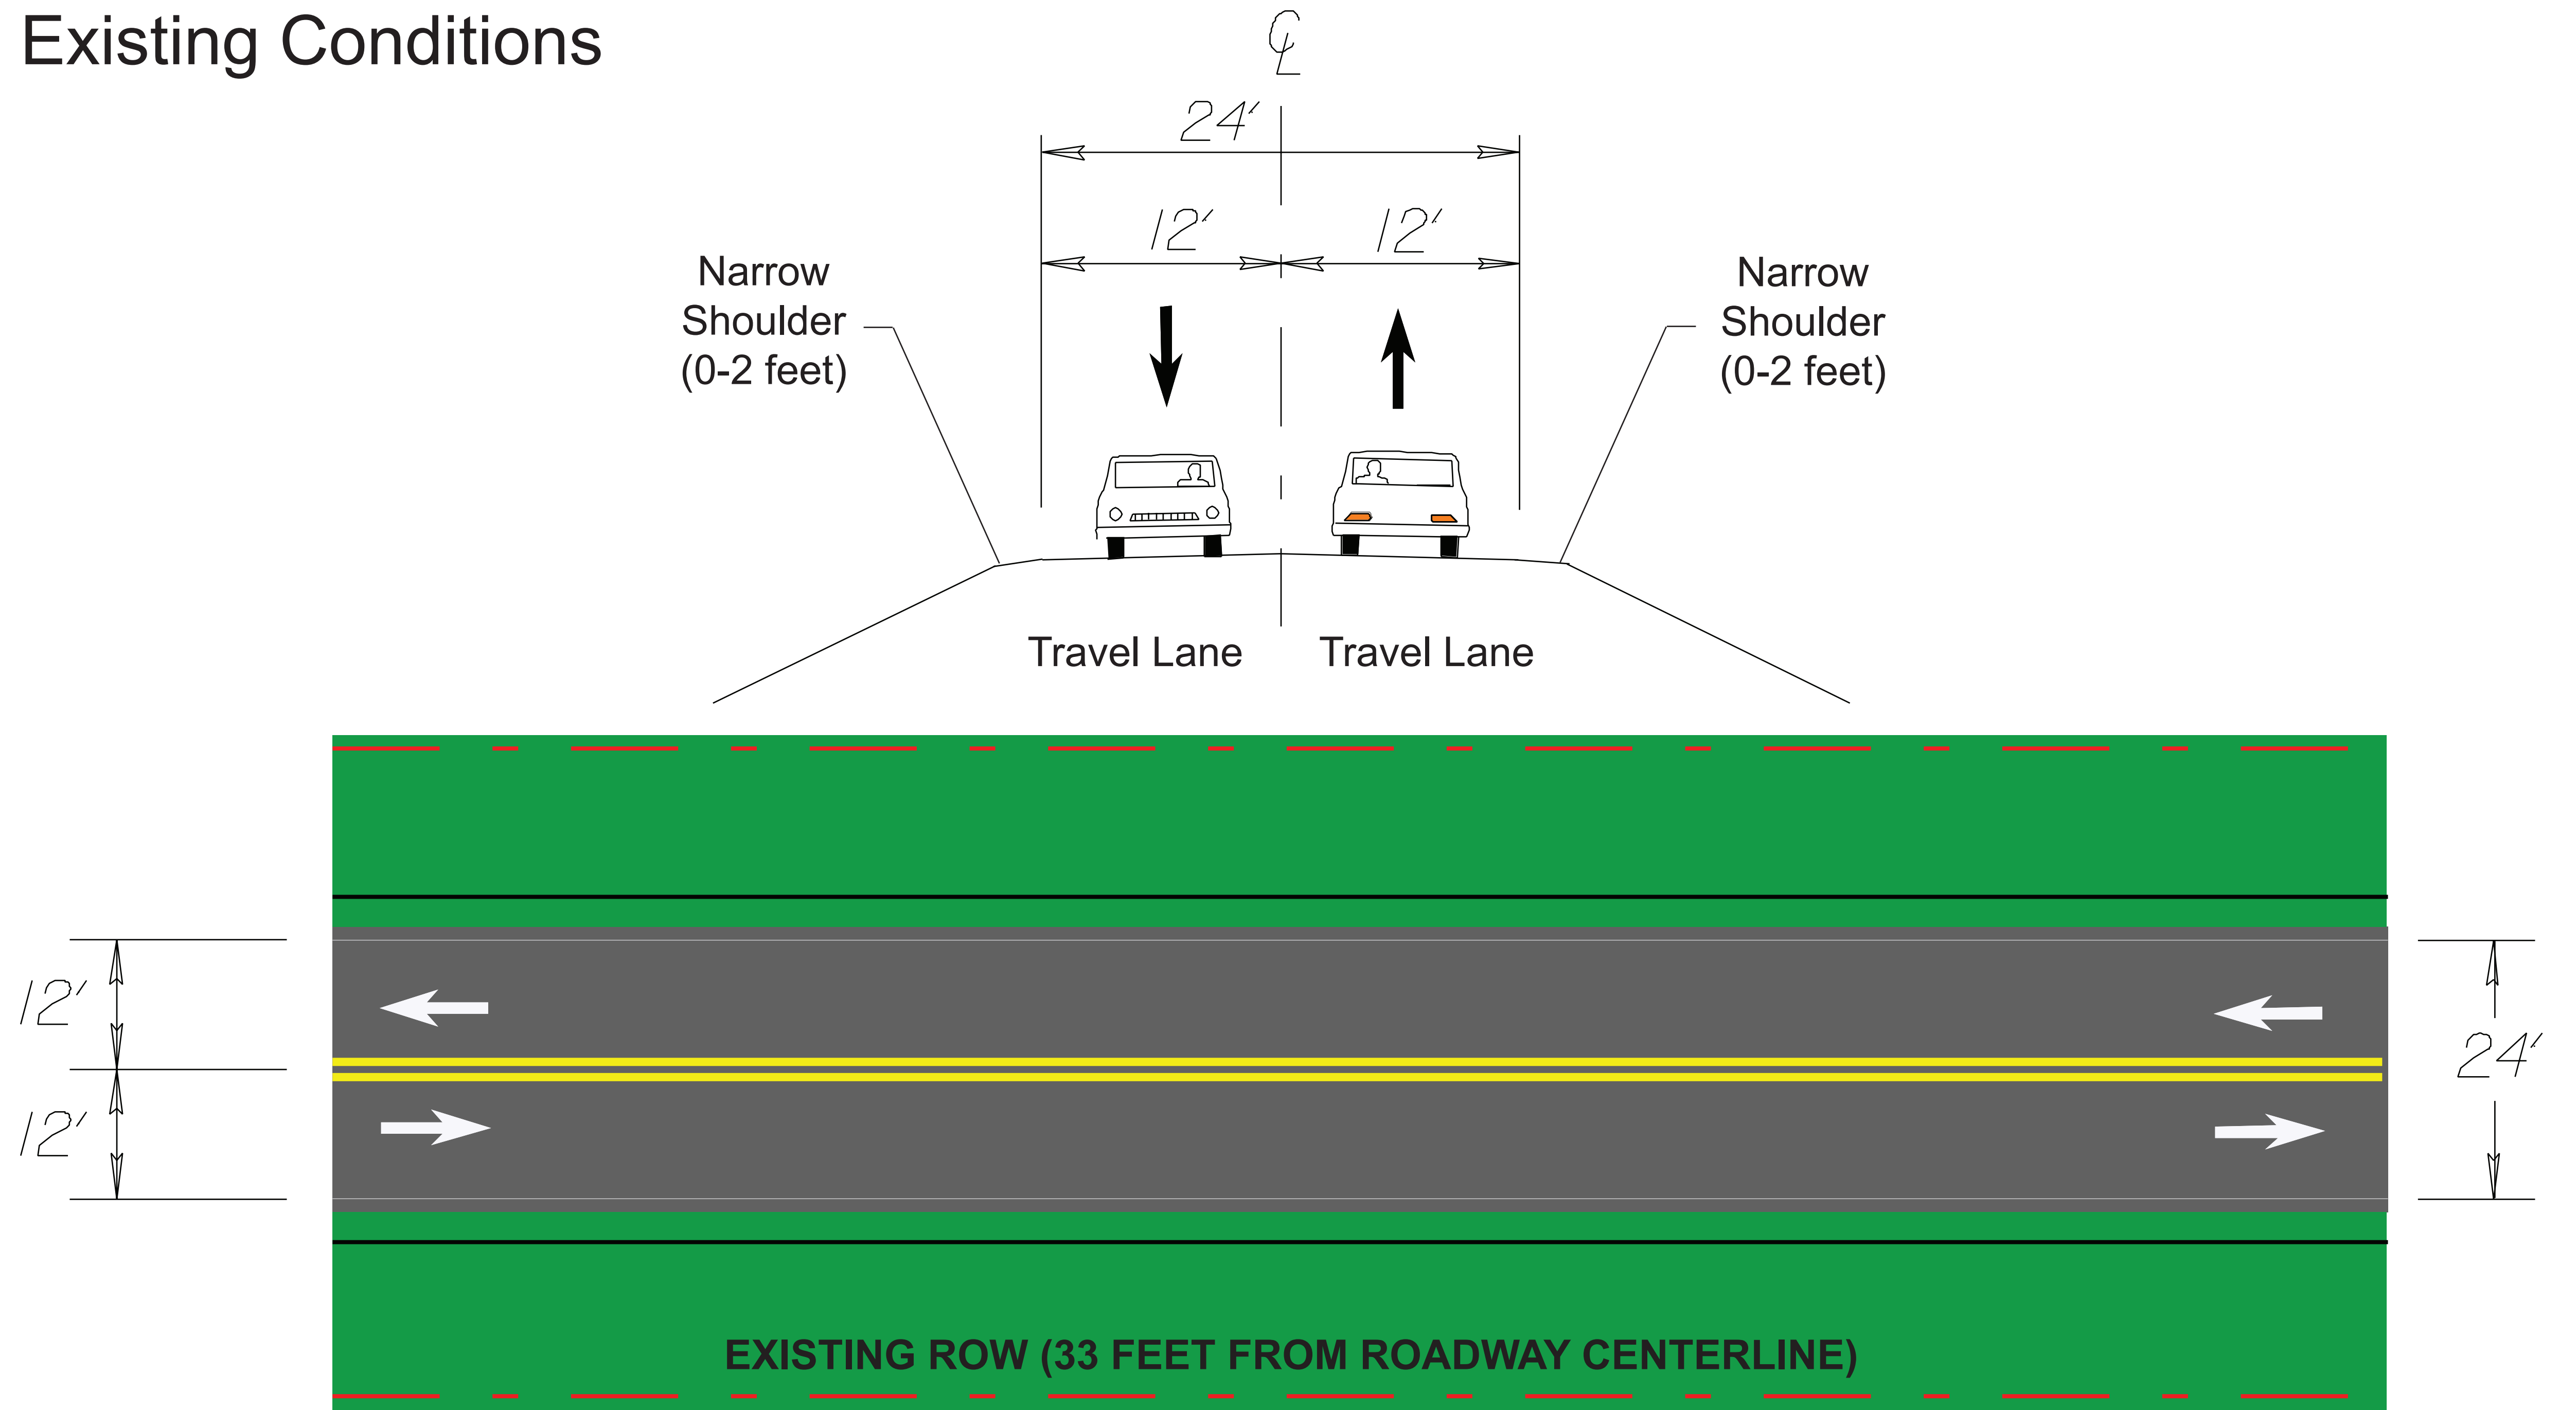

## Proposed Reconstruction

