


Veterans Memorial Greenway

Phase 2

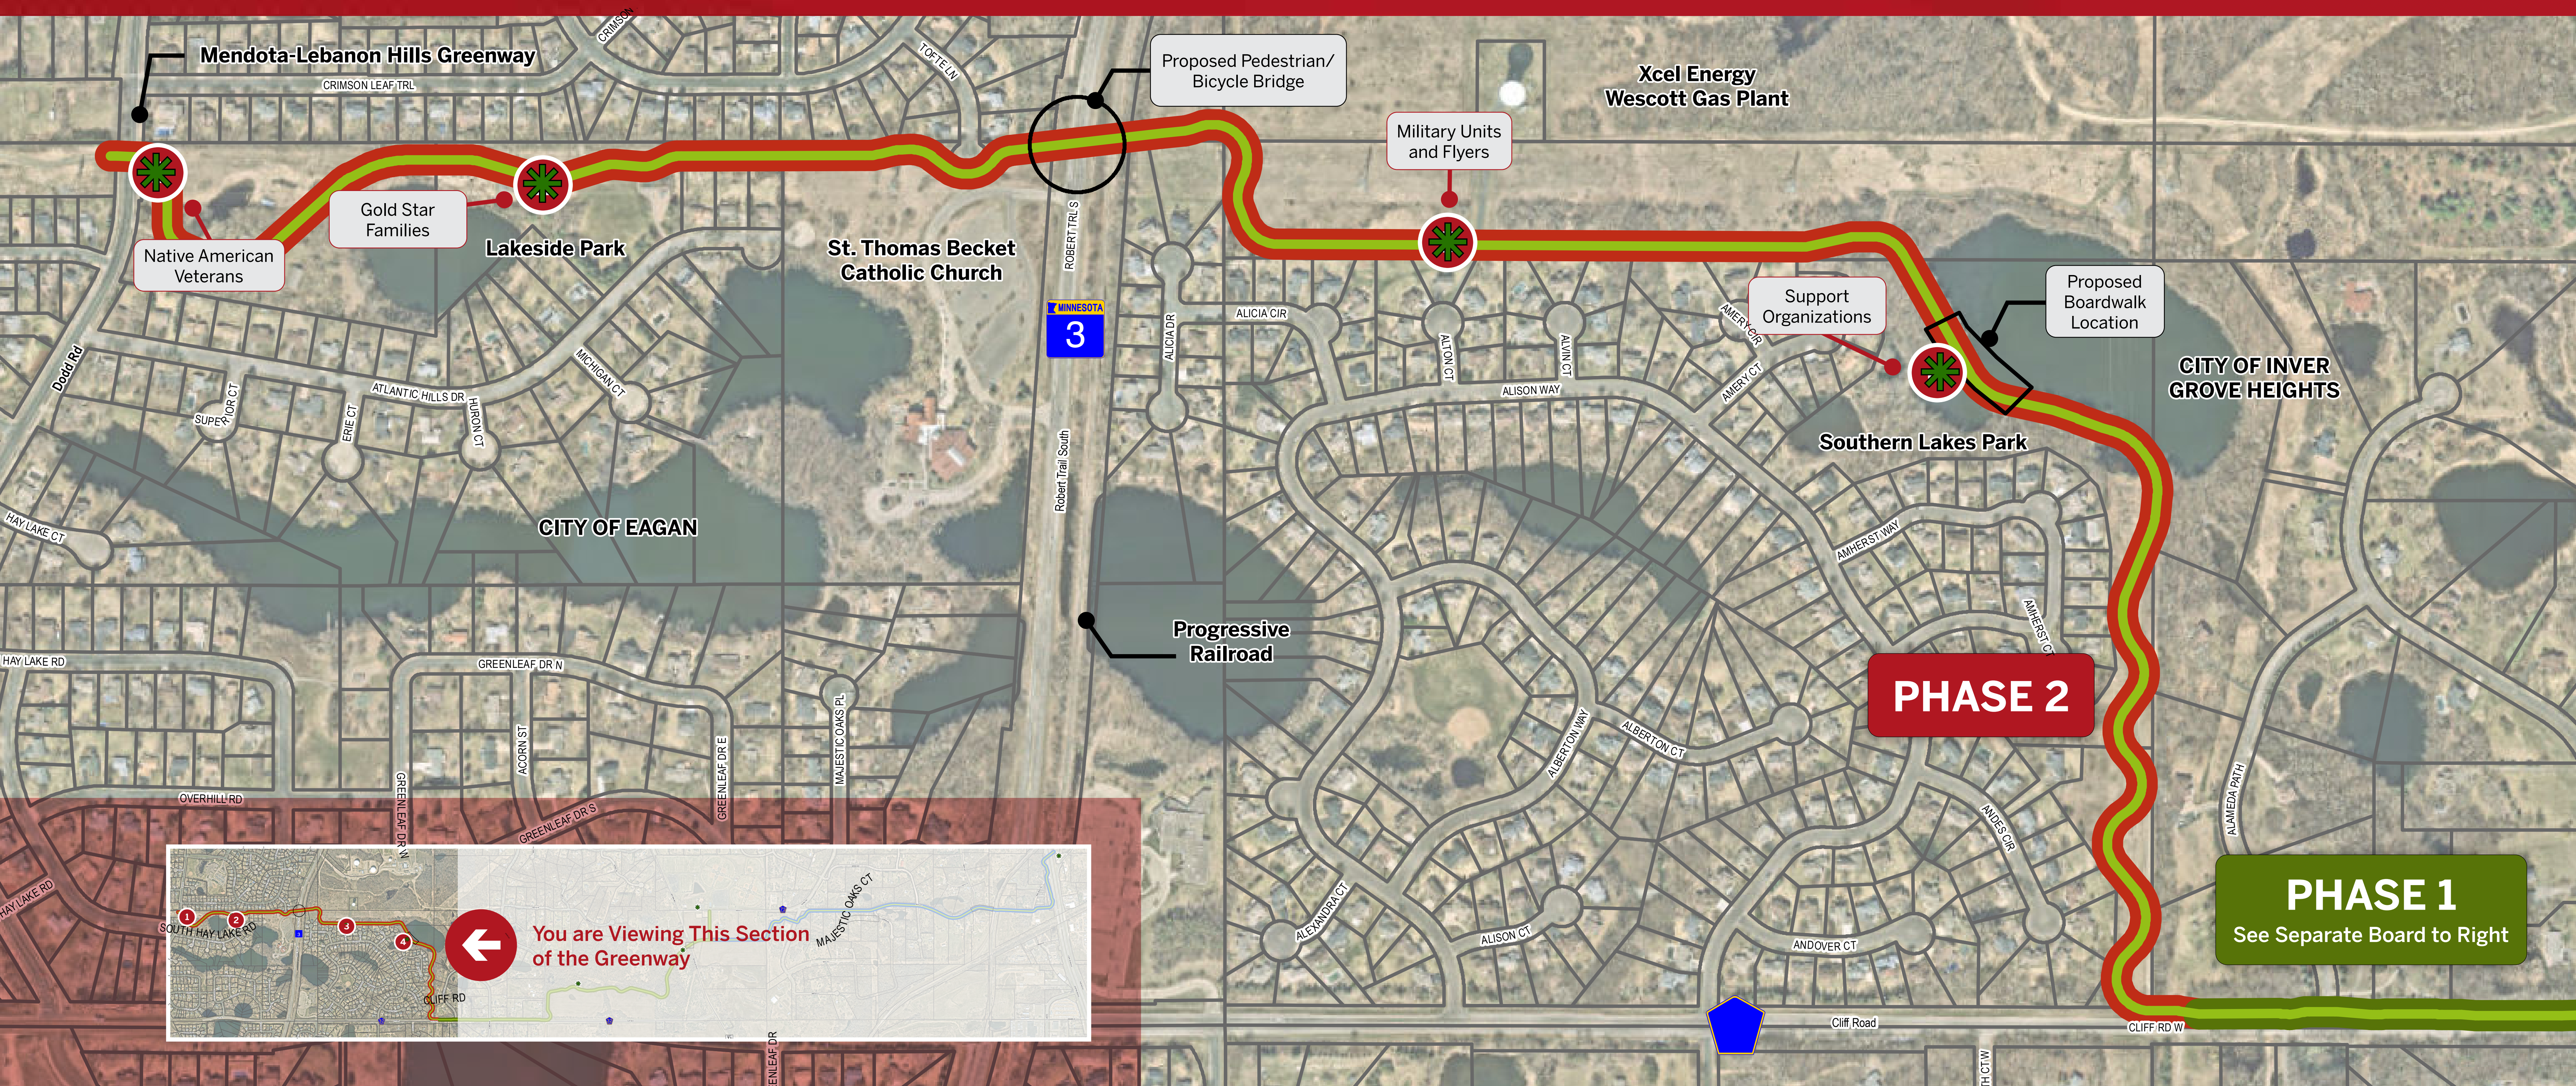

DESIGN					
2021	2022	2023	CONSTRUCTION		
			PHASE 1	PHASE 2	PHASE 3




- Veterans Memorial Node Location
- Proposed 10' Wide Multi-Use Trail
- Known/Possible Trail Easements to be Discussed with Property Owners






Veterans Memorial Greenway

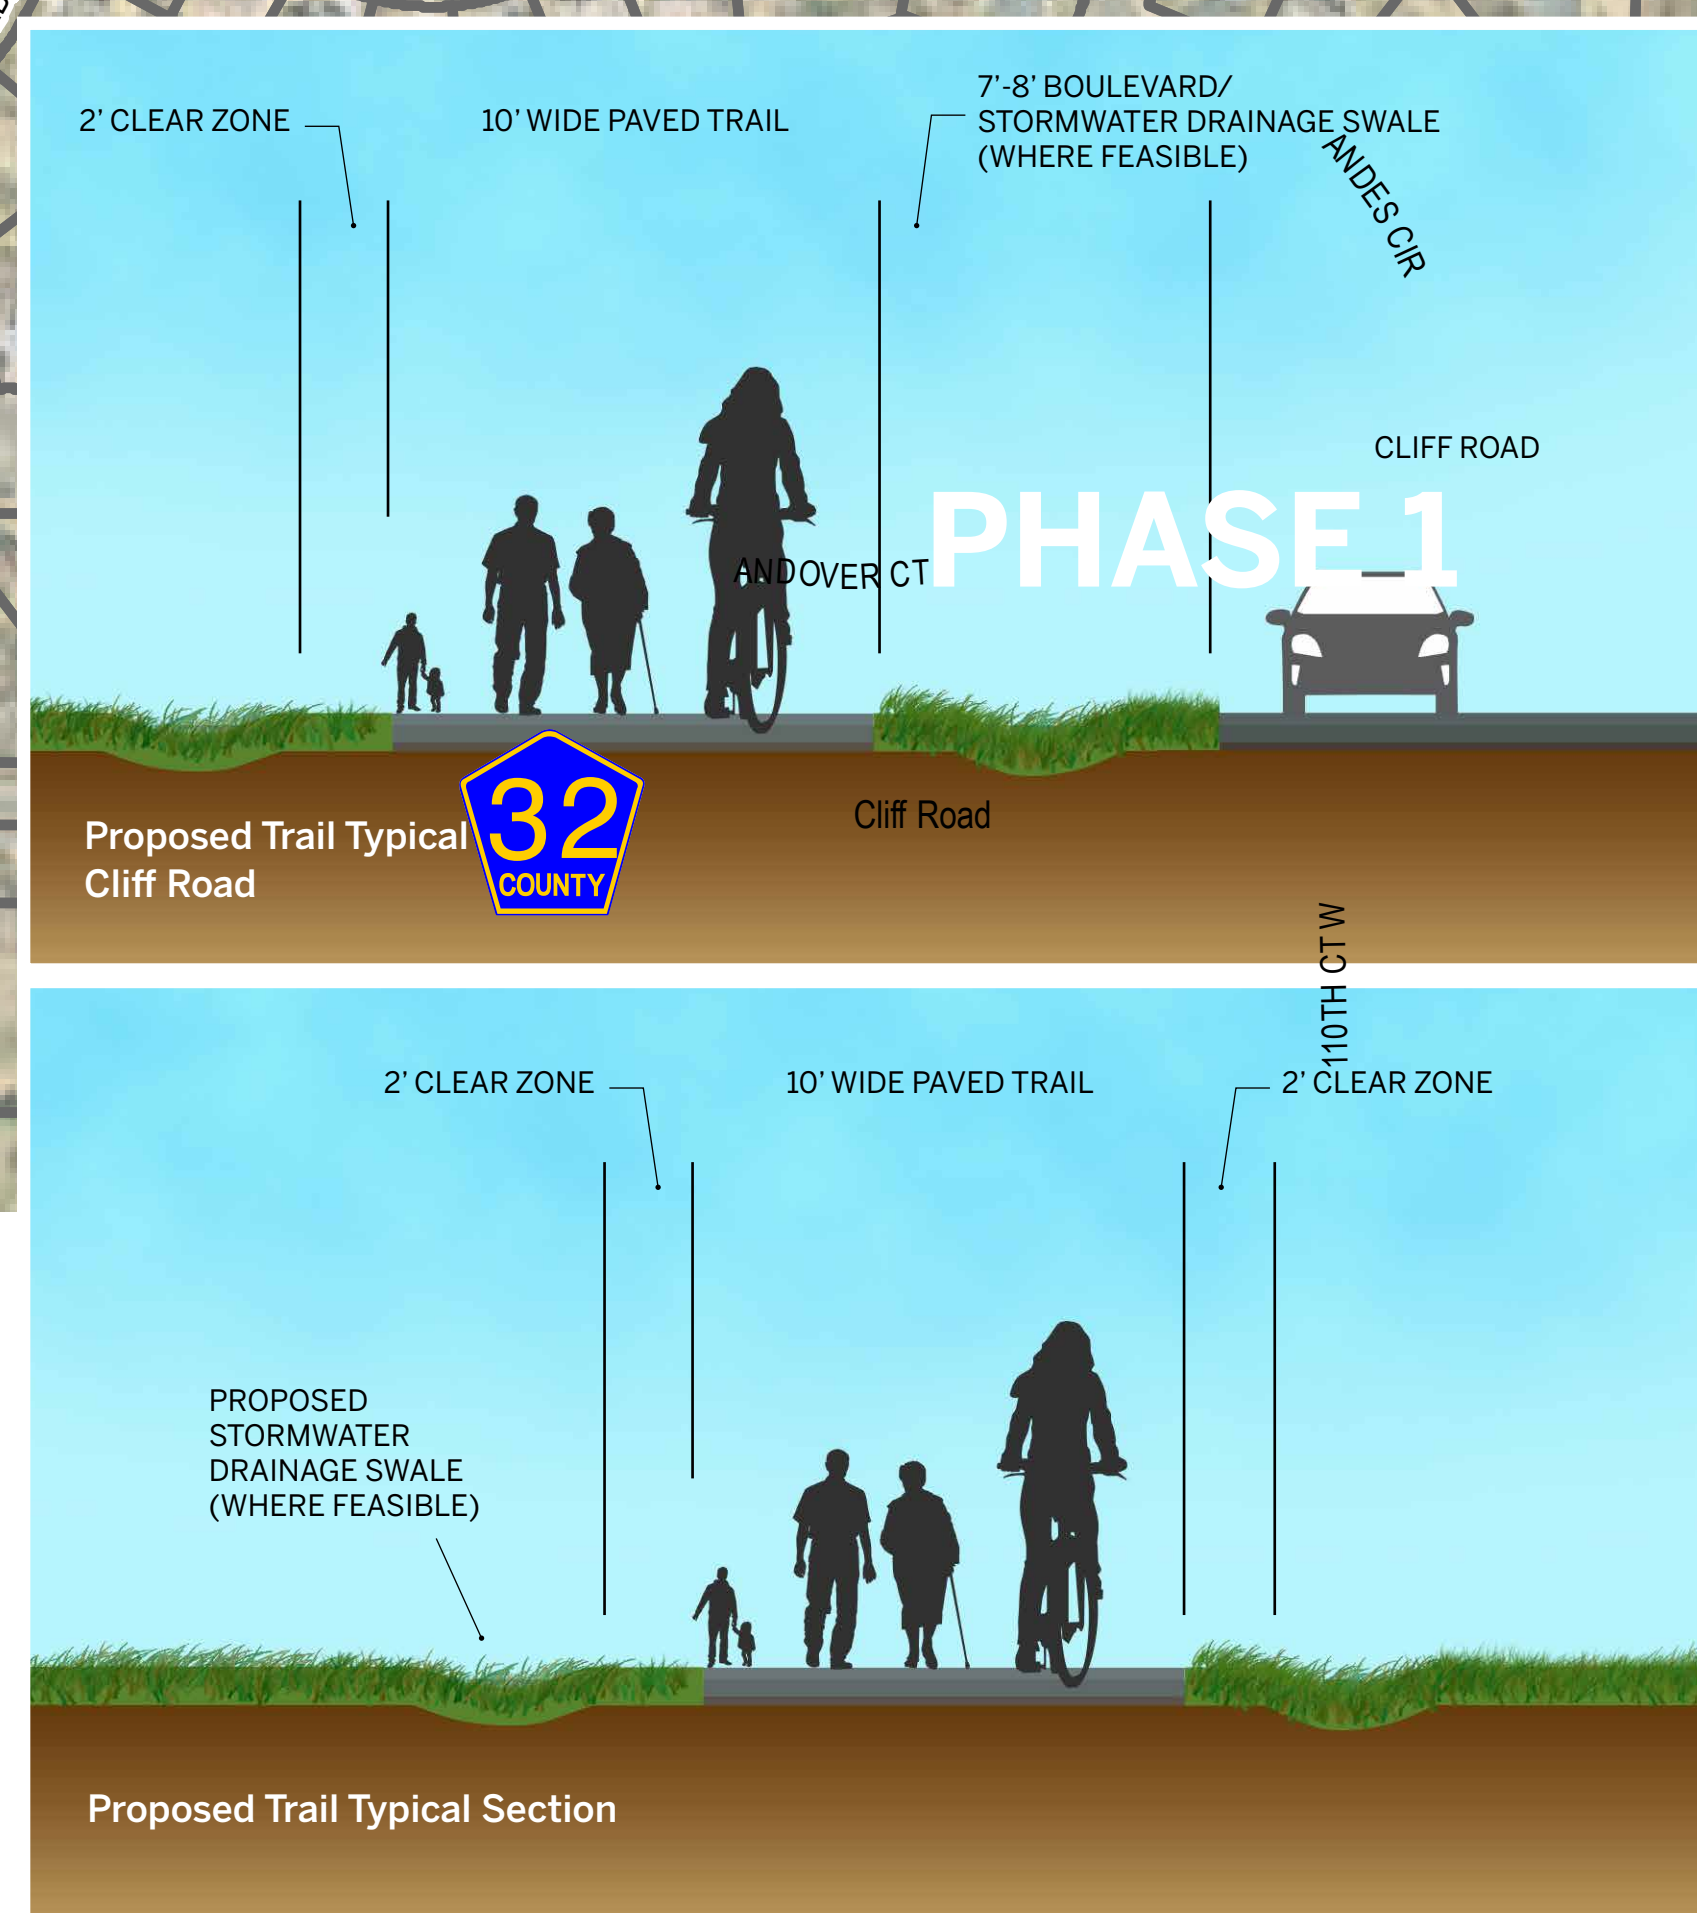Phase 1



DESIGN					
			CONSTRUCTION		
			PHASE 1	PHASE 2	PHASE 3
2021	2022	2023	2024	2025	2026







-  Veterans Memorial Node Location
-  Proposed 10' Wide Multi-Use Trail
-  Known/Possible Trail Easements to be Discussed with Property Owners



Veterans Memorial Greenway

Phase 1 & 3

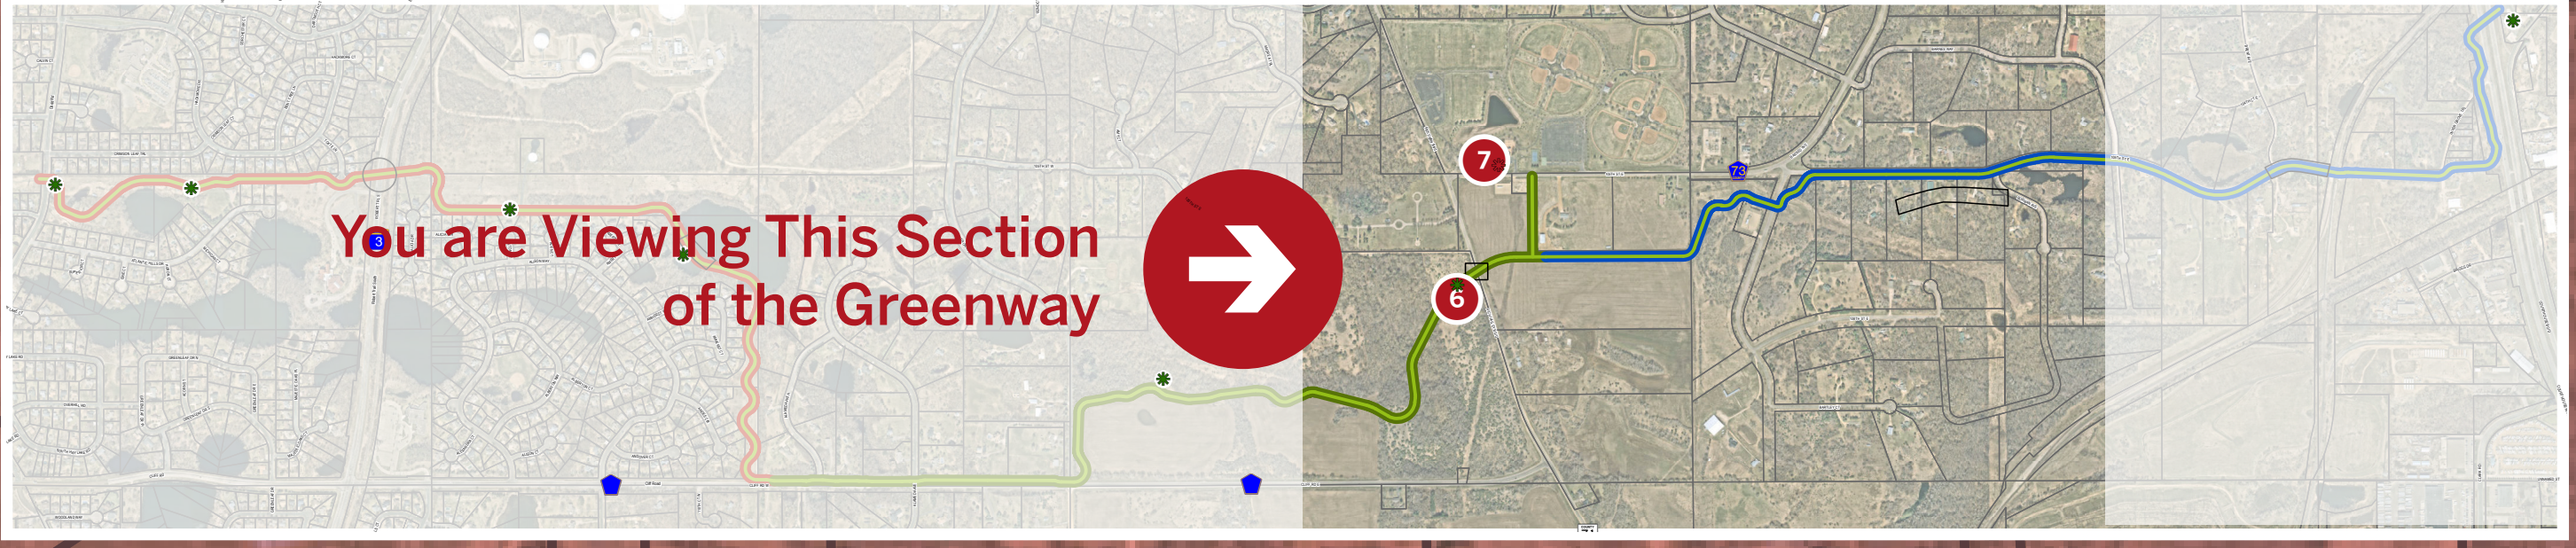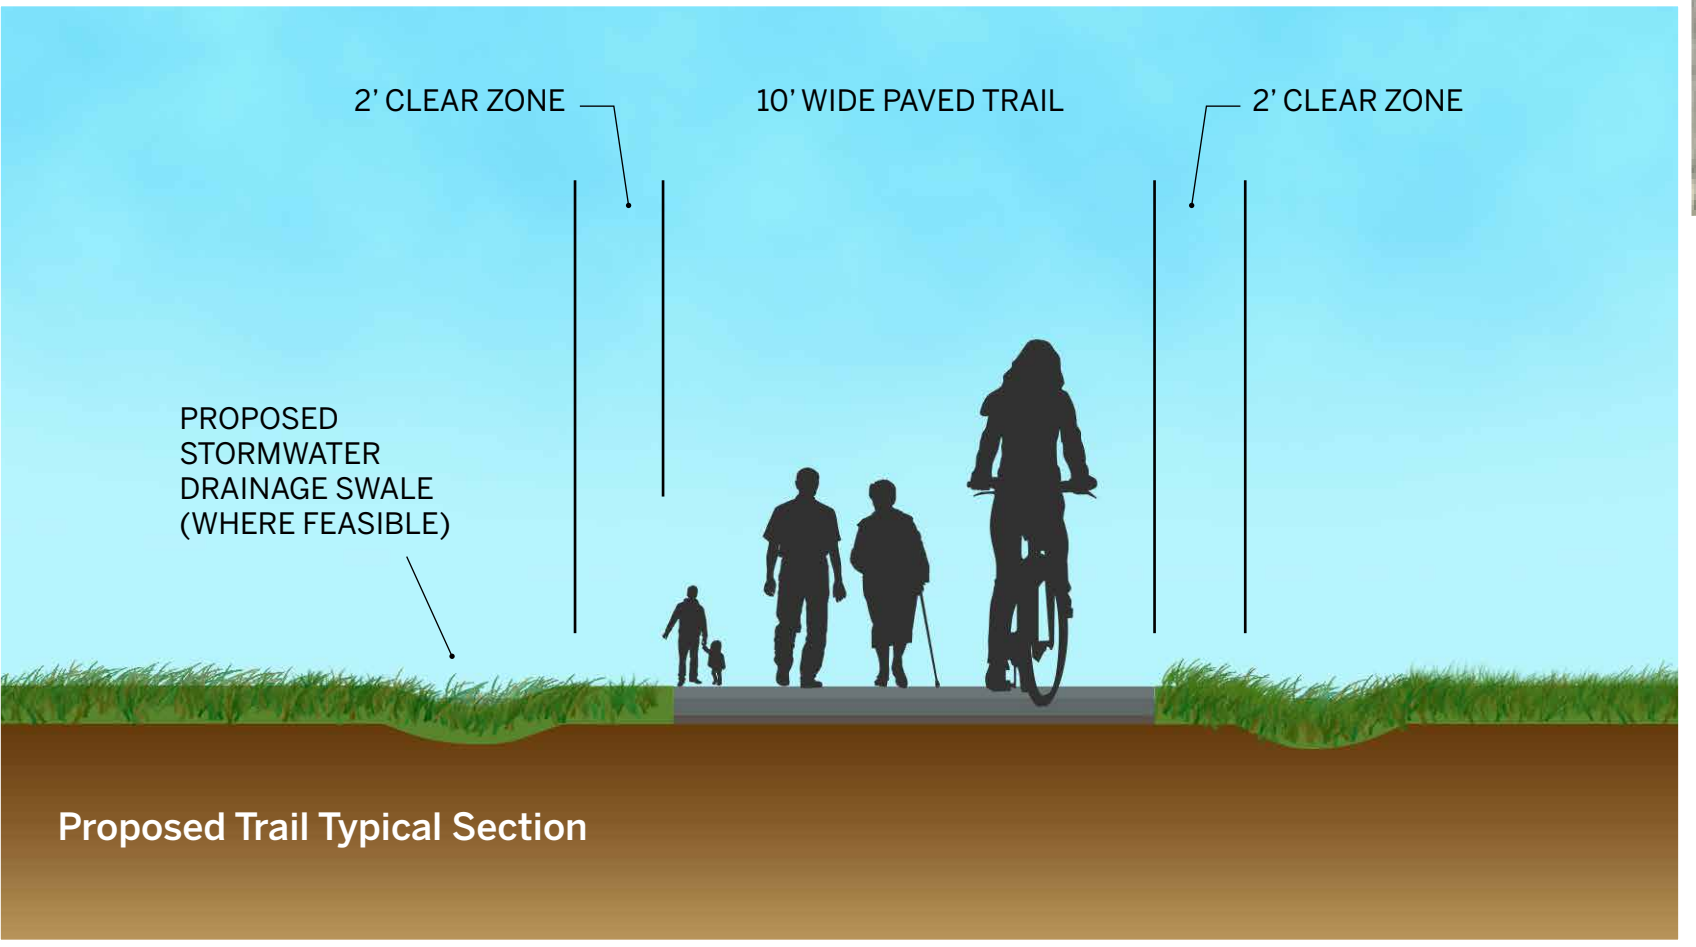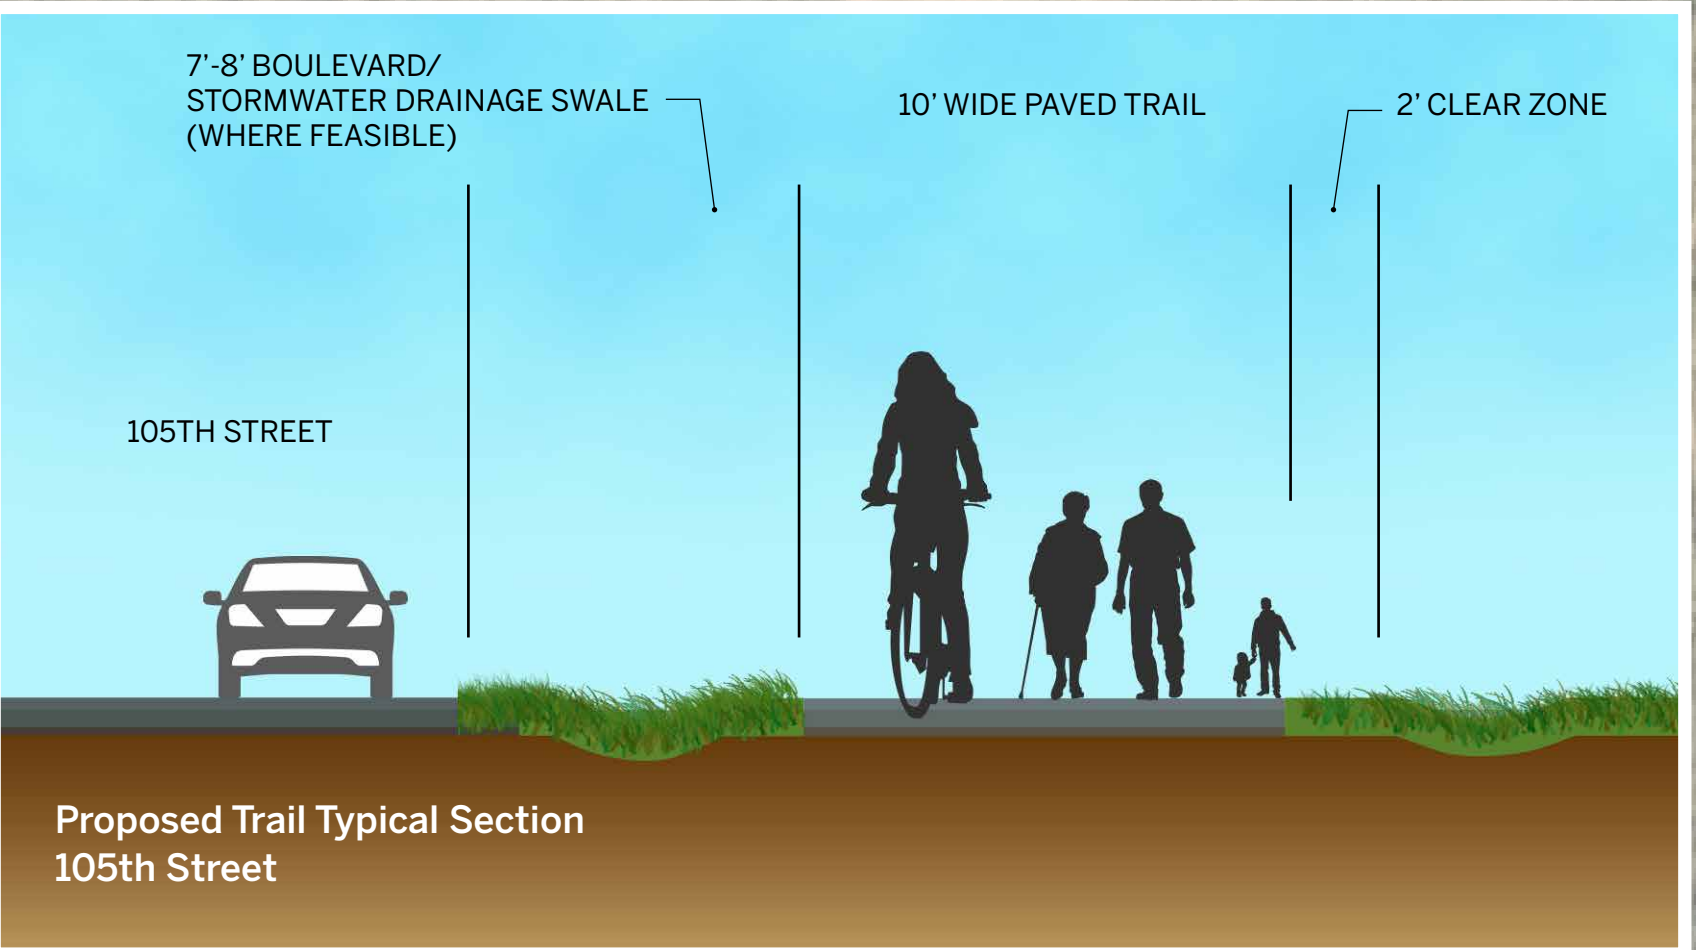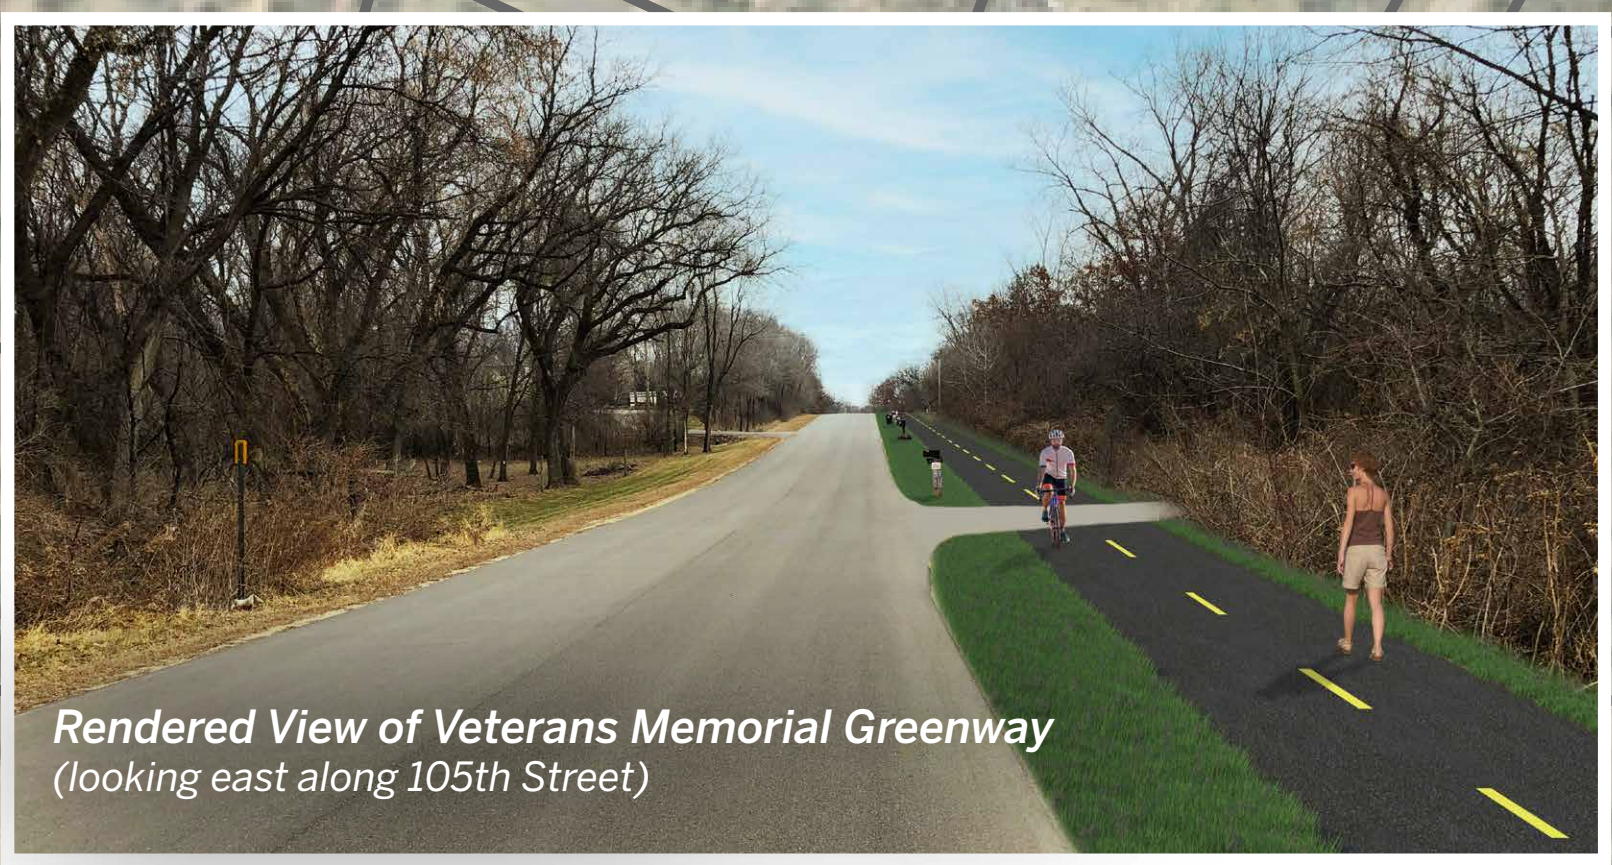

DESIGN			CONSTRUCTION		
			PHASE 1	PHASE 2	PHASE 3
2021	2022	2023	2024	2025	2026




- Veterans Memorial Node Location
- Proposed 10' Wide Multi-Use Trail
- Known/Possible Trail Easements to be Discussed with Property Owners





Veterans Memorial Greenway

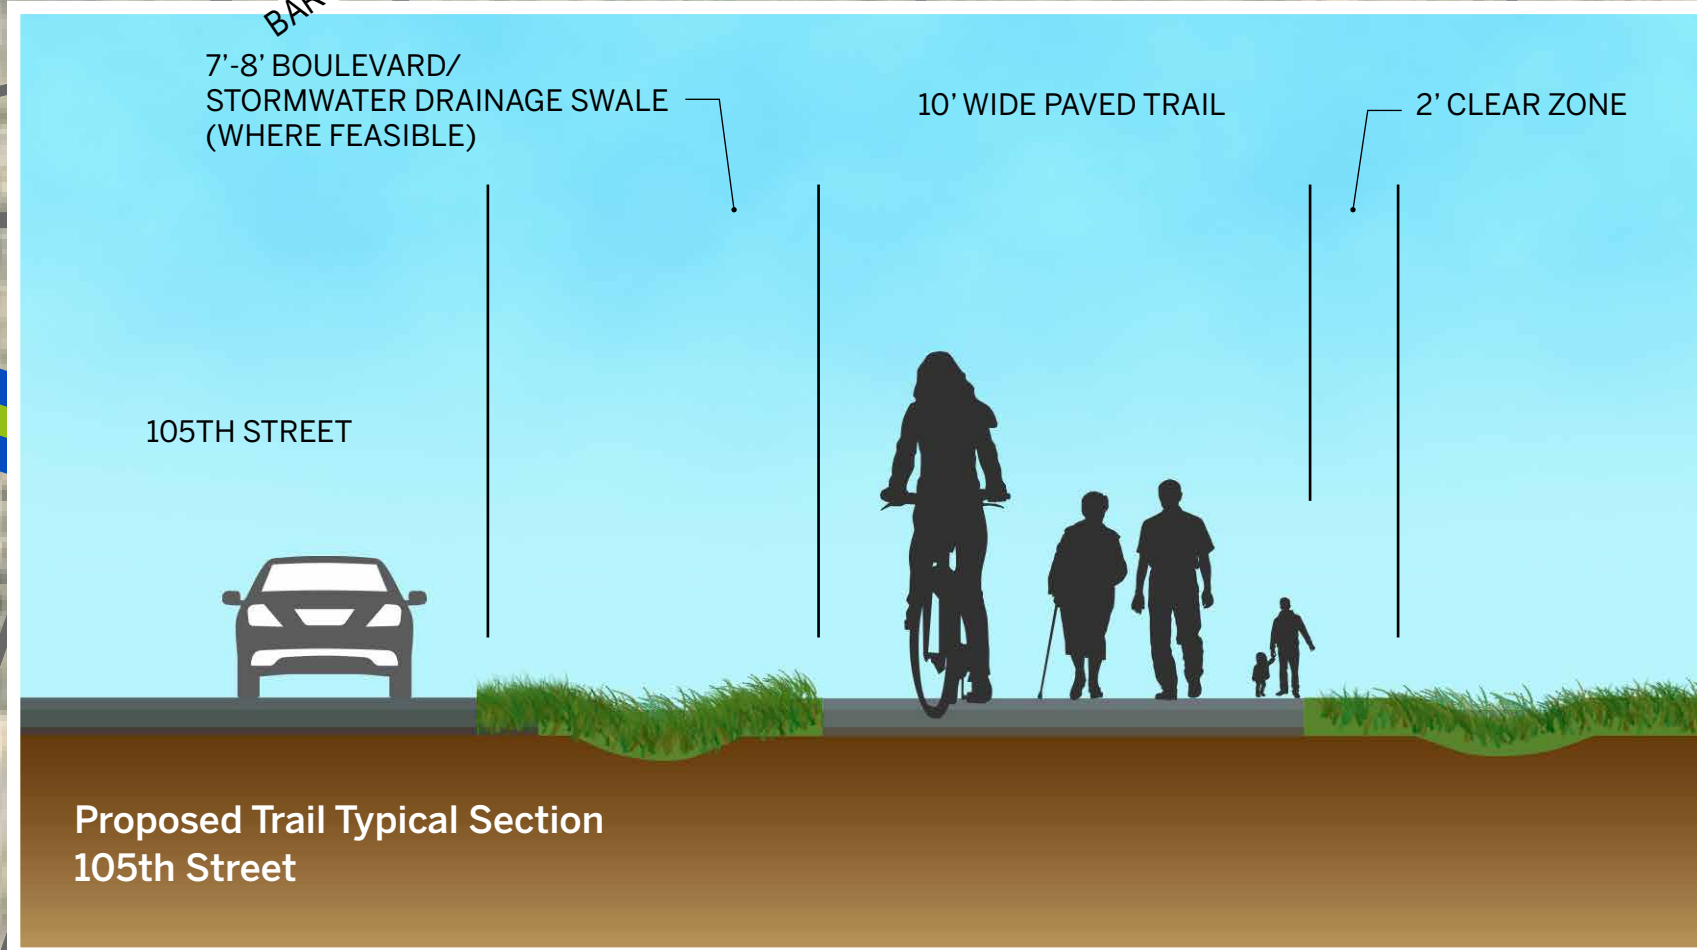
Phase 3




DESIGN			CONSTRUCTION		
			PHASE 1	PHASE 2	PHASE 3
2021	2022	2023	2024	2025	2026



 Veterans Memorial Node Location

 Proposed 10' Wide Multi-Use Trail

 Known/Possible Trail Easements to be Discussed with Property Owners