


HASTINGS AREA ROADWAY SYSTEM STUDY

ROADWAY NETWORK ALTERNATIVE A


FIGURE 4A
2008

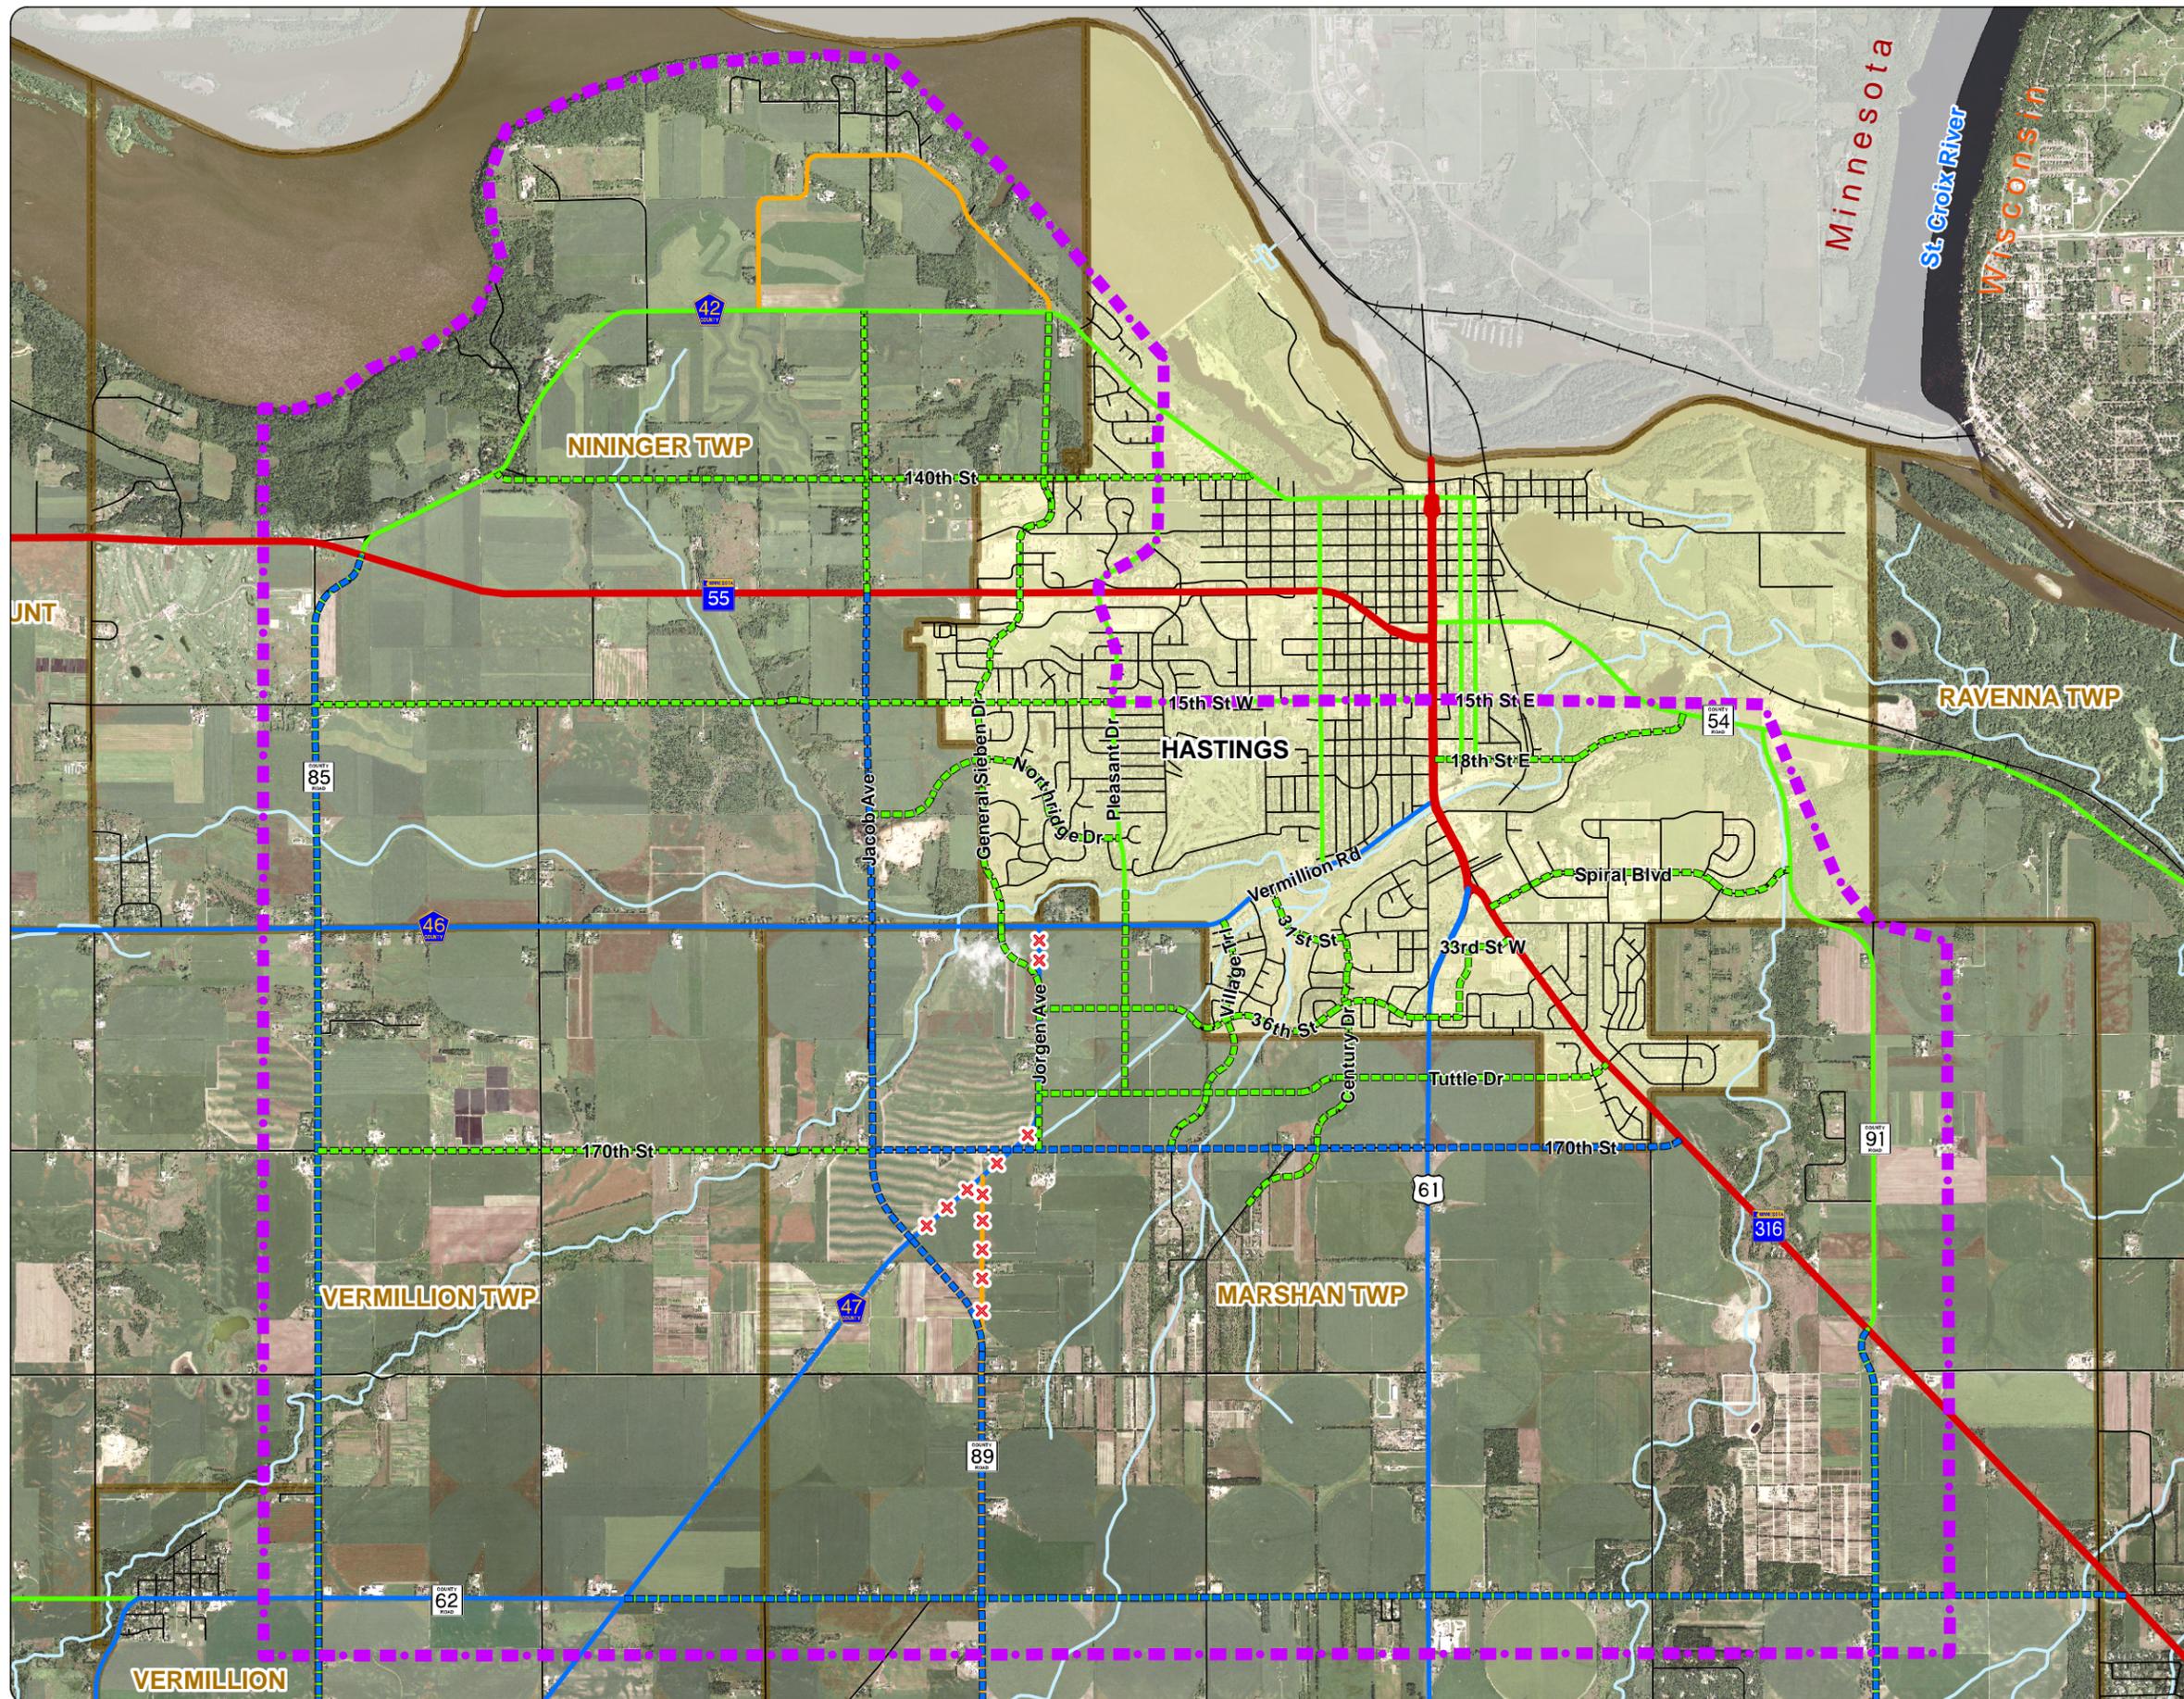

Legend

- Alignment Alternative A**
- Proposed Minor Arterial
 - Proposed Major Collector
 - ✕ Road Closure
- Roadway Functional Classification**
- Principal Arterial
 - Minor Arterial
 - Major Collector
 - Minor Collector
 - Local
 - Railroad
 - Rivers & Streams
 - Study Focus Area
 - City/Township Boundary

Future Study Areas
Hwy. 61/Hwy 316: More Detailed Study Needed to Determine the Principal Arterial Route (Hwy. 316 or Hwy. 61/170th Street/Hwy. 316). Other Planned Roadway Corridors Will Not be Affected by the Outcome of the Future Study.

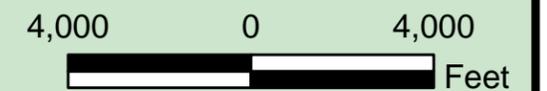


BOLTON & MENK, INC.
 Consulting Engineers & Surveyors
 www.bolton-menk.com

HASTINGS AREA ROADWAY SYSTEM STUDY

ROADWAY NETWORK ALTERNATIVE B

FIGURE 4B
2008

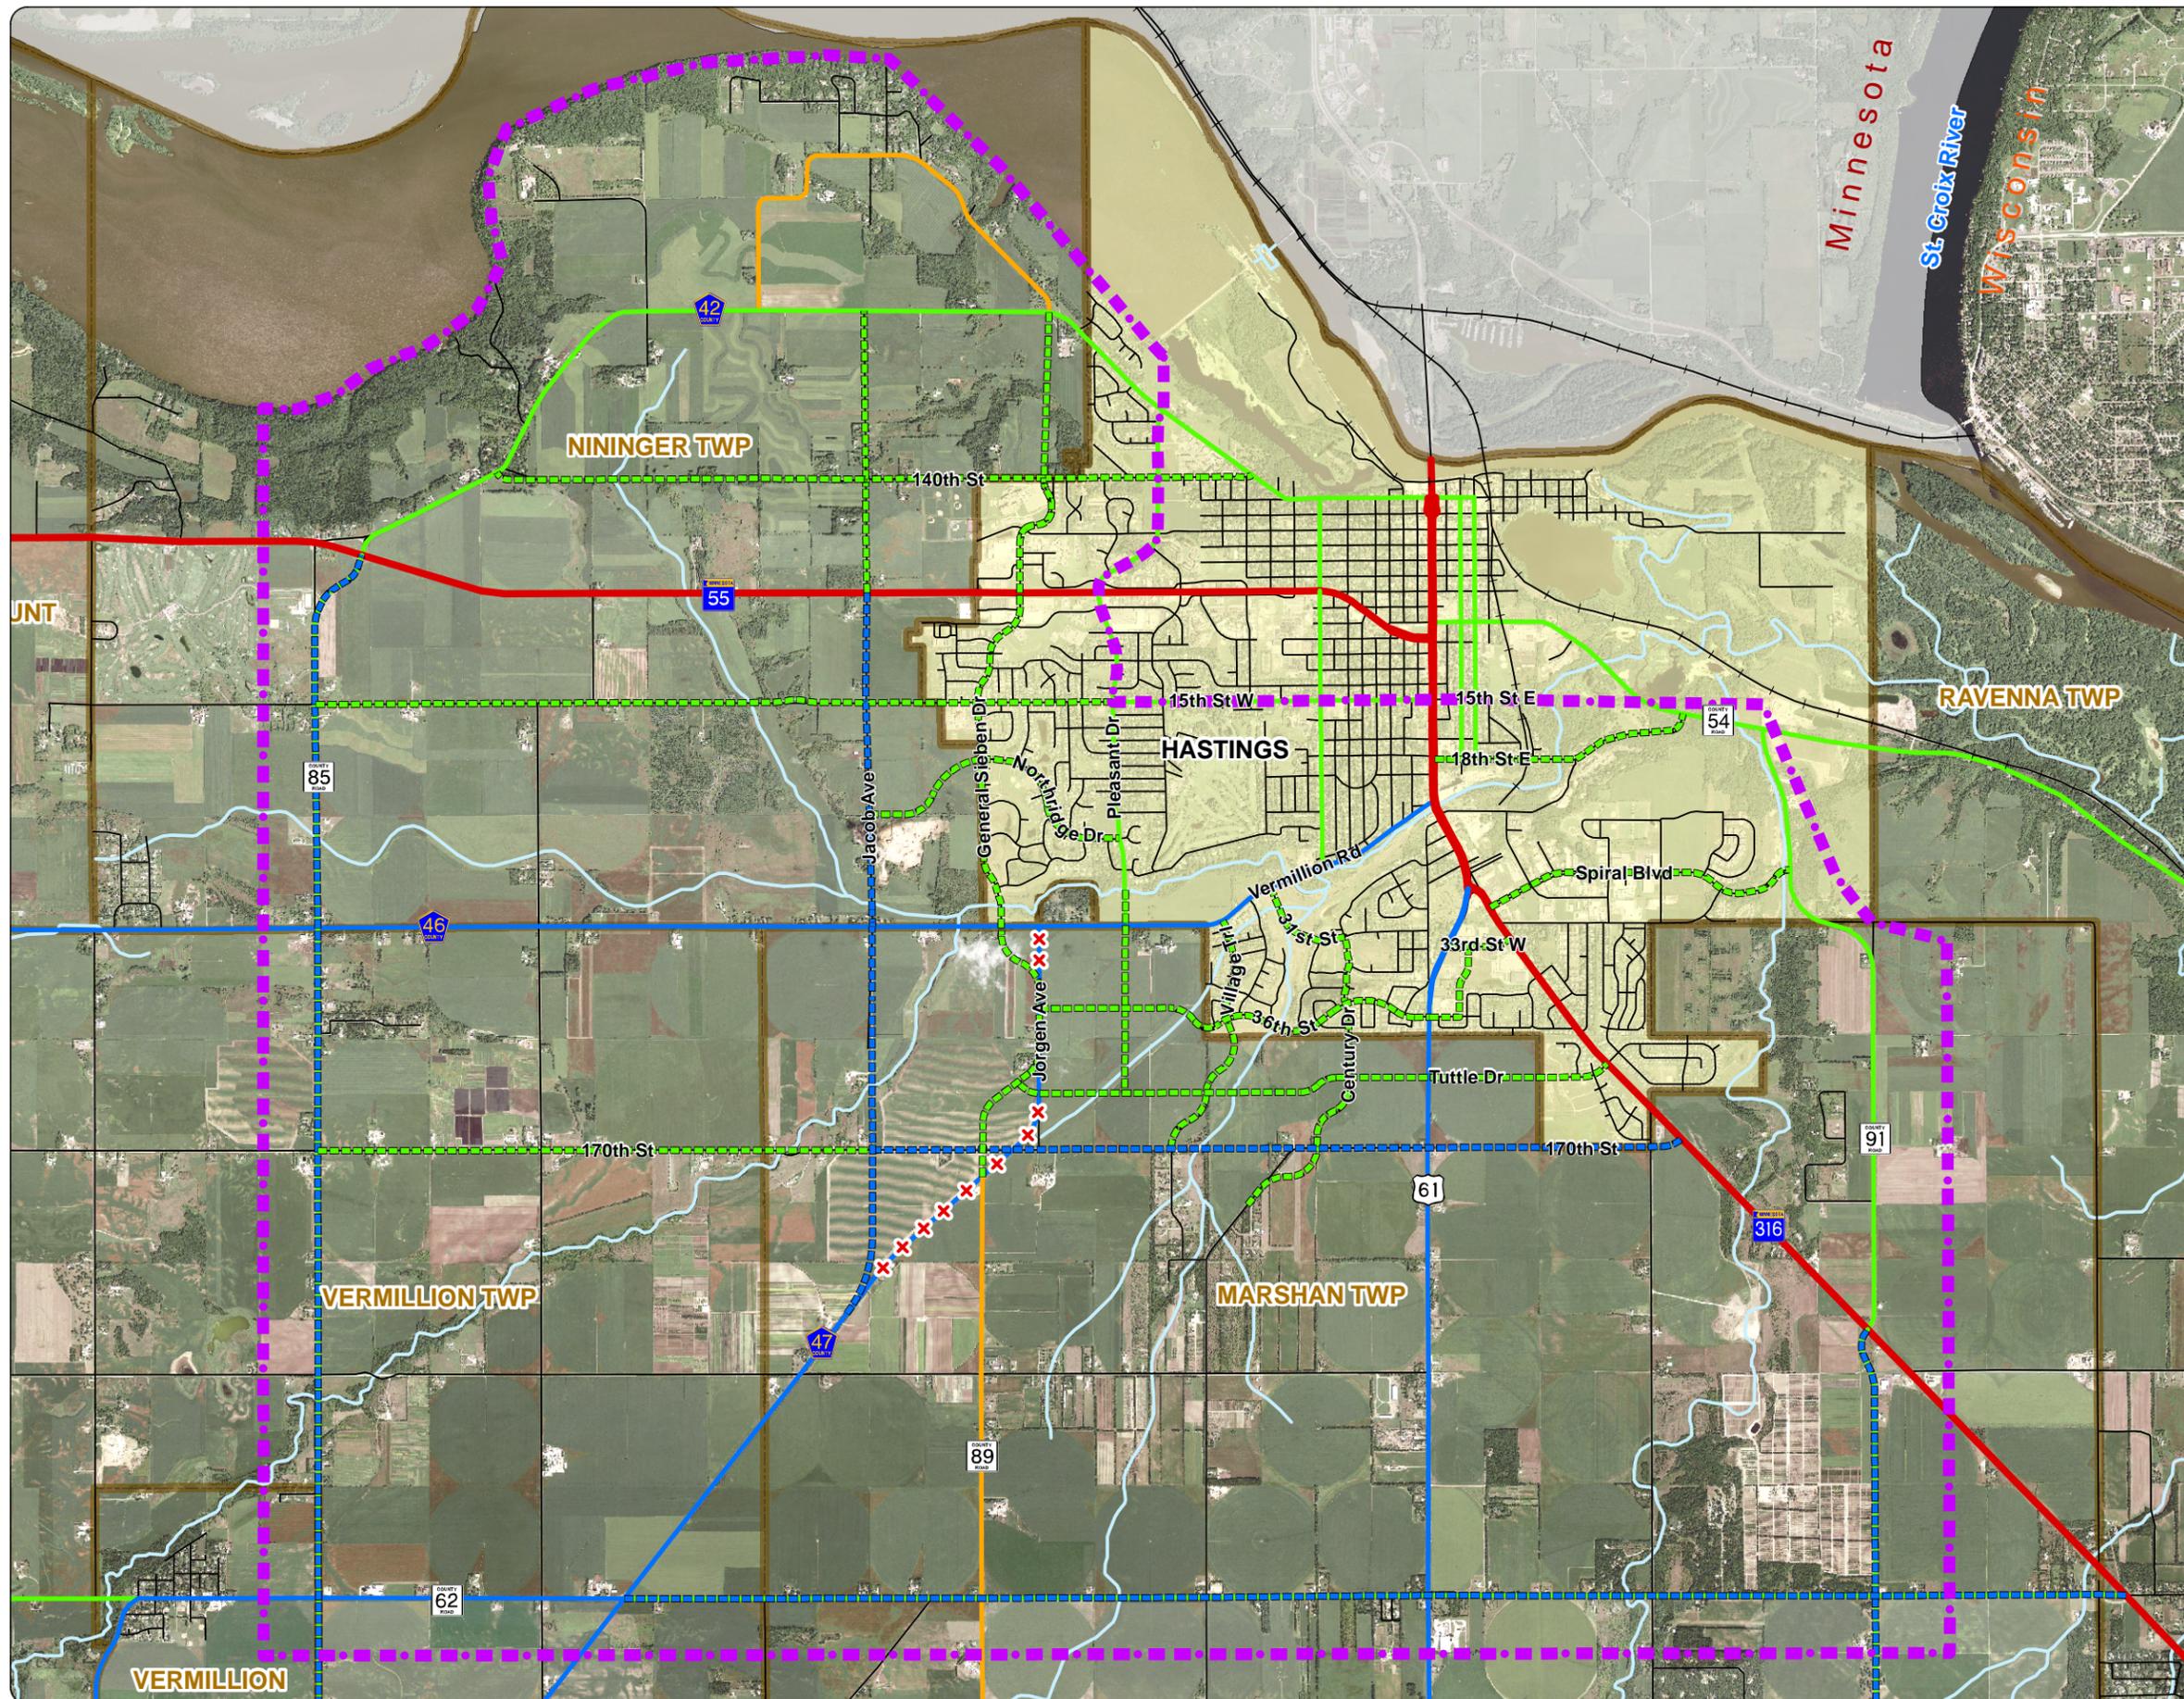

Legend

Alignment Alternative B

- ▬▬▬ Proposed Minor Arterial
- ▬▬▬ Proposed Major Collector

X Road Closure

Roadway Functional Classification

- ▬ Principal Arterial
- ▬ Minor Arterial
- ▬ Major Collector
- ▬ Minor Collector
- ▬ Local
- ▬ Railroad


▬ Rivers & Streams

▬▬▬ Study Focus Area

▭ City/Township Boundary

Future Study Areas

Hwy. 61/Hwy 316: More Detailed Study Needed to Determine the Principal Arterial Route (Hwy. 316 or Hwy. 61/170th Street/Hwy. 316). Other Planned Roadway Corridors Will Not be Affected by the Outcome of the Future Study.

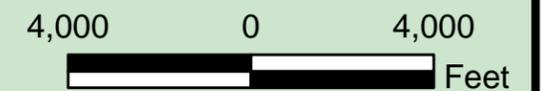

BOLTON & MENK, INC.
Consulting Engineers & Surveyors
www.bolton-menk.com

HASTINGS AREA ROADWAY SYSTEM STUDY

ROADWAY NETWORK ALTERNATIVE C

FIGURE 4C
2008

Legend

Alternative Alignment C

-  Proposed Minor Arterial
-  Proposed Major Collector


-  Road Closure

Roadway Functional Classification


-  Principal Arterial
-  Minor Arterial
-  Major Collector
-  Minor Collector
-  Local
-  Railroad
-  Rivers & Streams
-  Study Focus Area
-  City/Township Boundary

Future Study Areas

Hwy. 61/Hwy 316: More Detailed Study Needed to Determine the Principal Arterial Route (Hwy. 316 or Hwy. 61/170th Street/Hwy. 316). Other Planned Roadway Corridors Will Not be Affected by the Outcome of the Future Study.

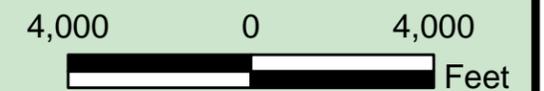


BOLTON & MENK, INC.
Consulting Engineers & Surveyors
www.bolton-menk.com

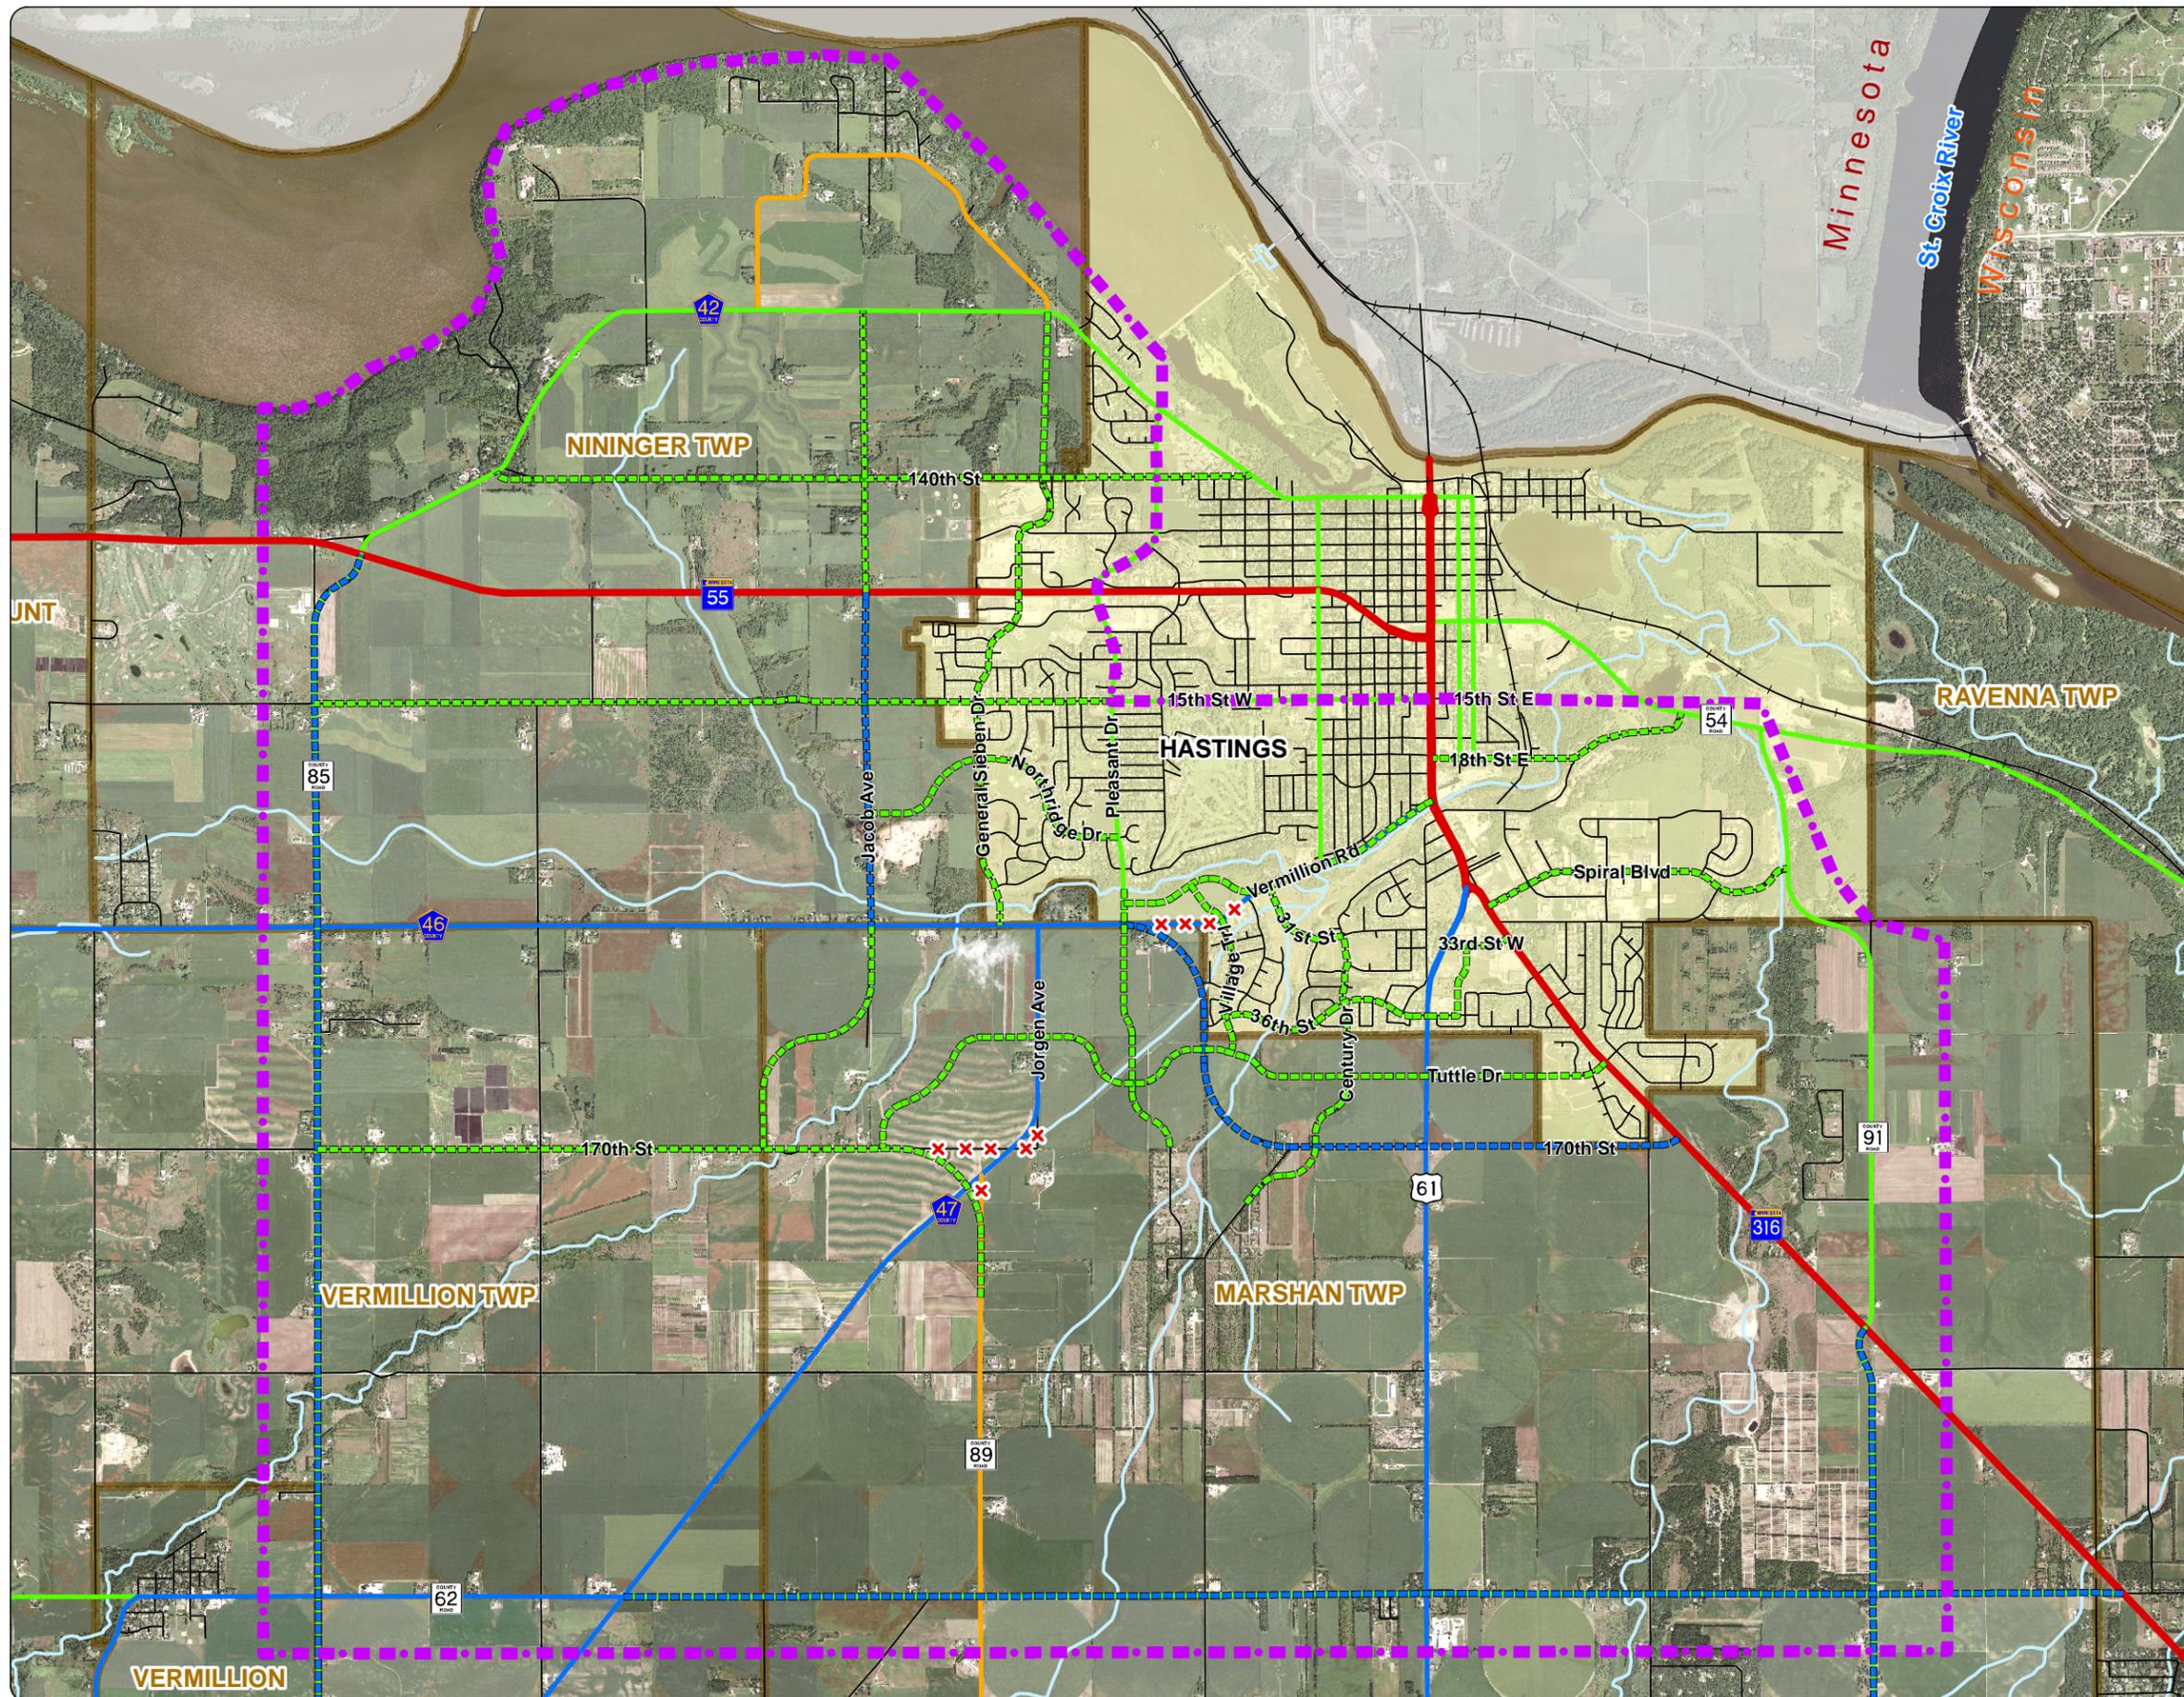

HASTINGS AREA ROADWAY SYSTEM STUDY

ROADWAY NETWORK ALTERNATIVE D

FIGURE 4D
2008

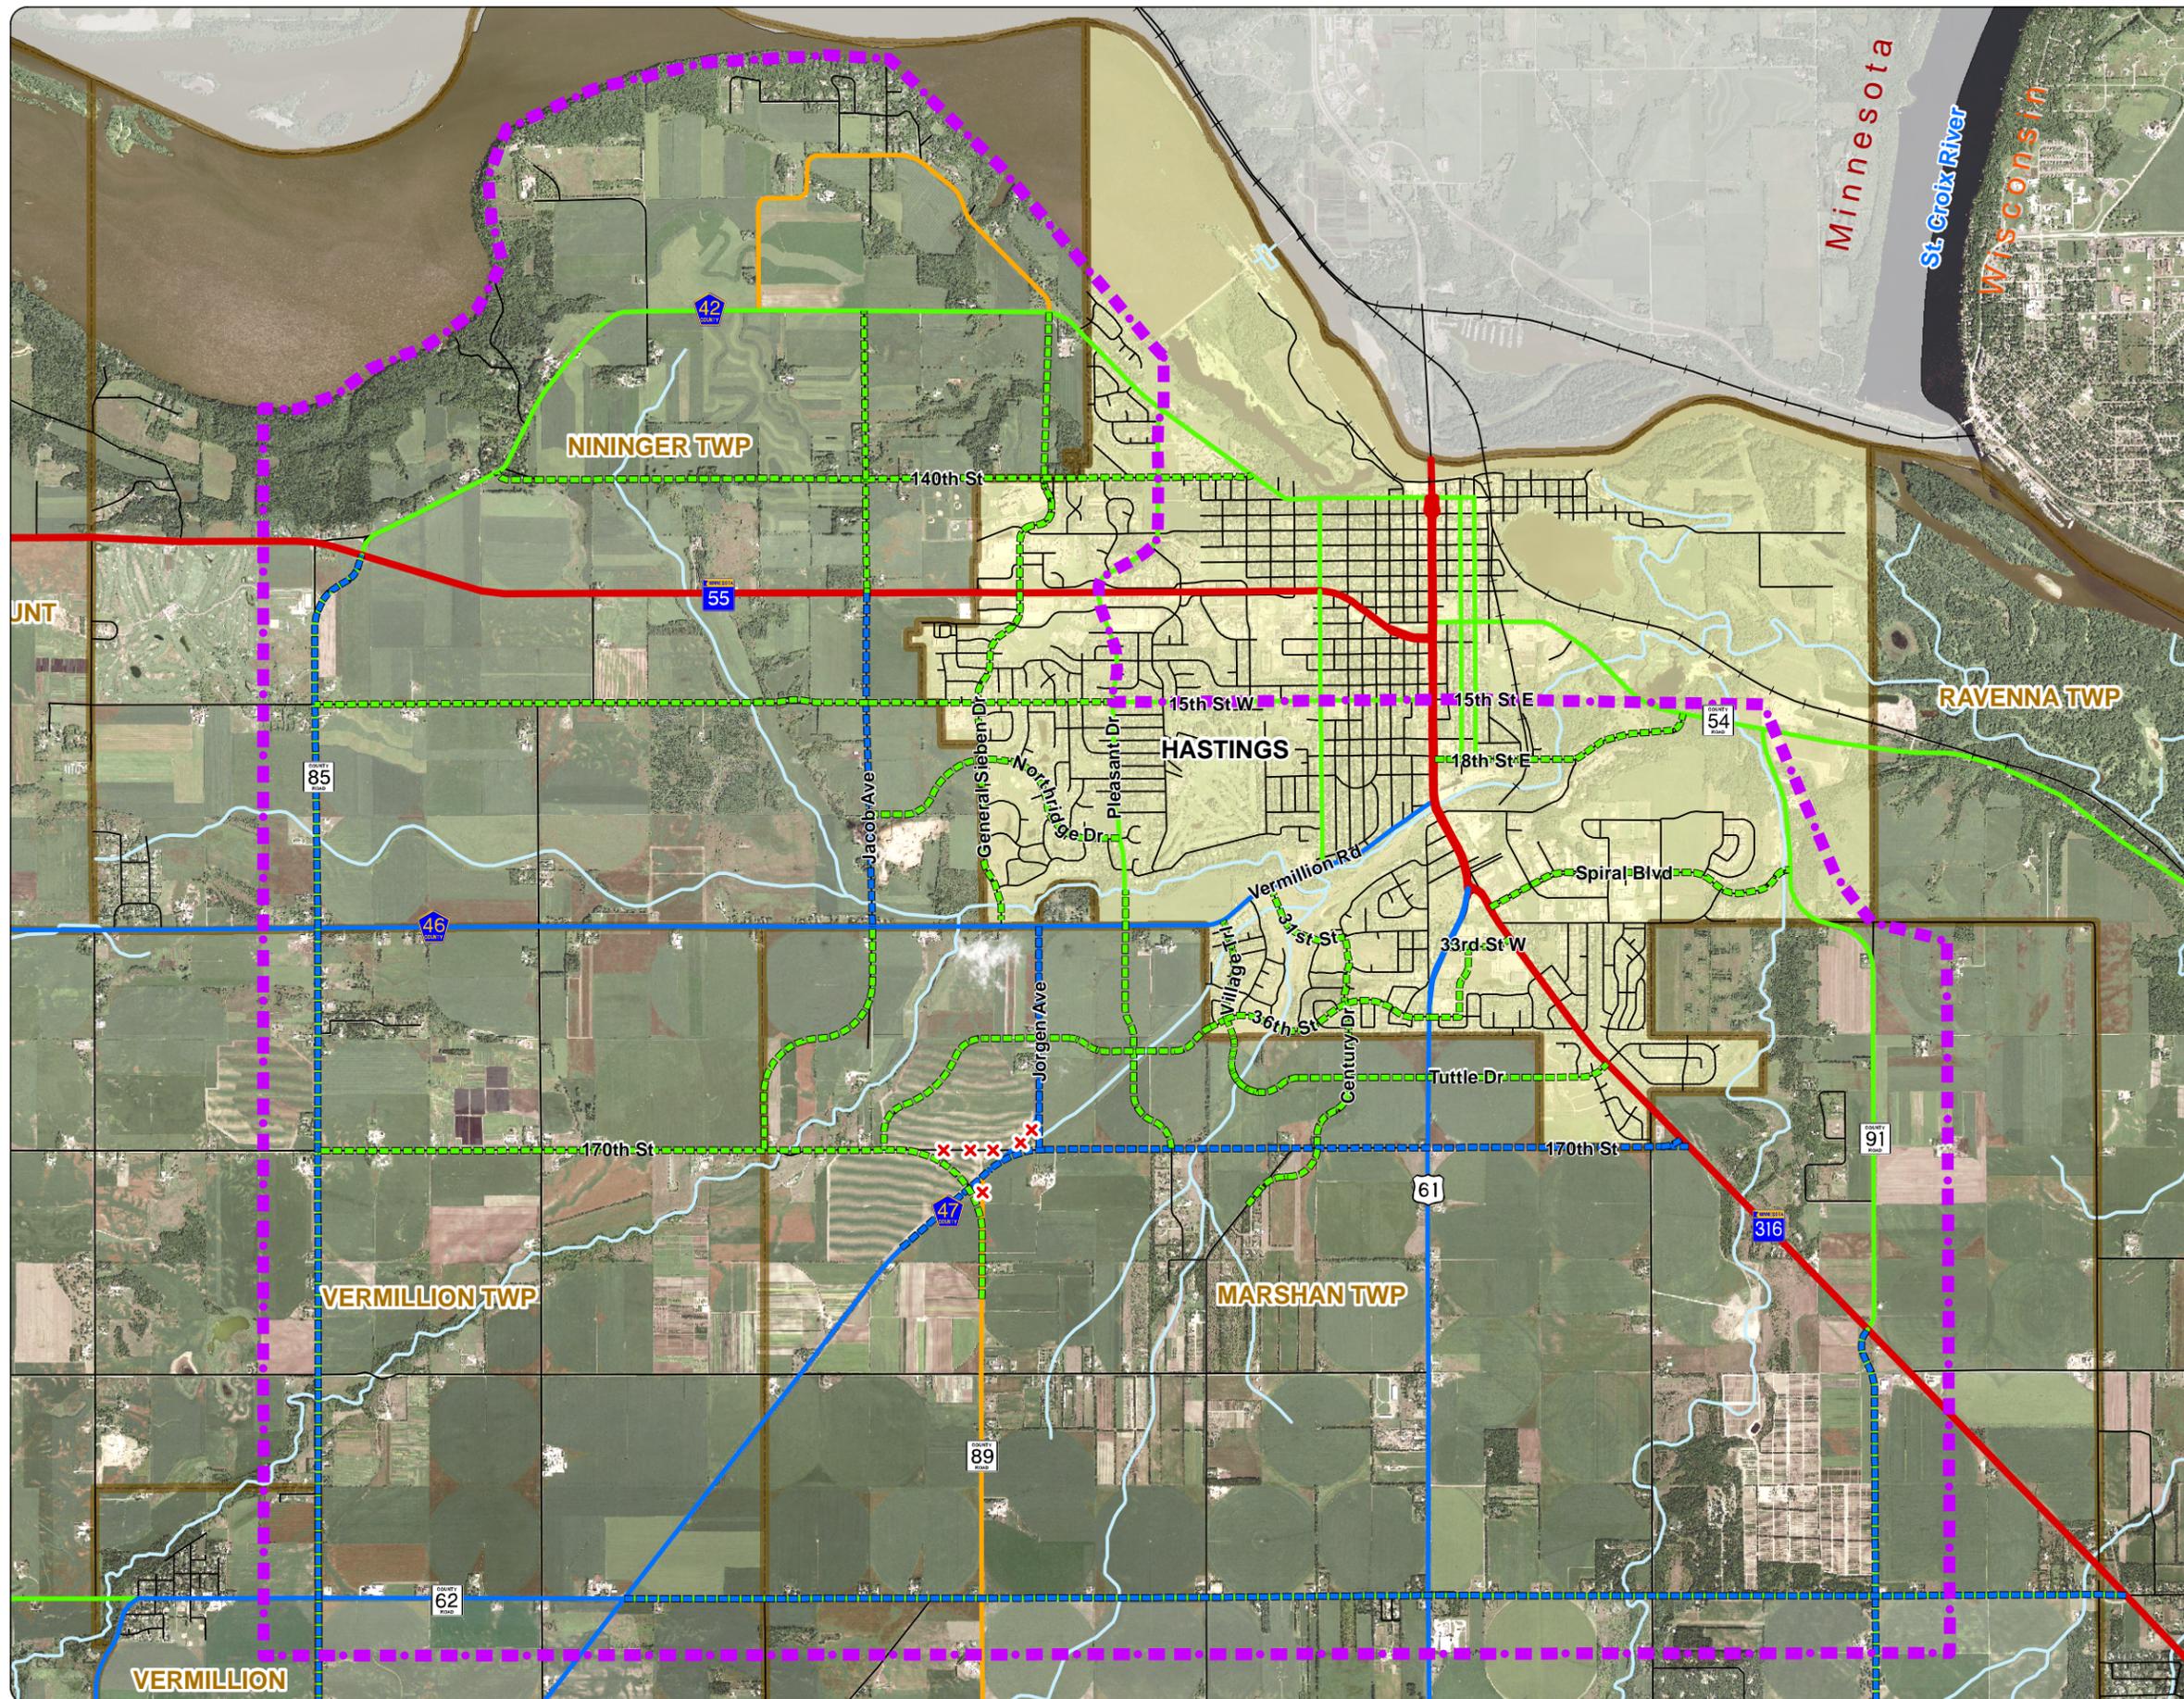

Legend

Alternative Alignment D

- ▬▬▬ Proposed Minor Arterial
- ▬▬▬ Proposed Major Collector


✕ Road Closure

Roadway Functional Classification

- ▬ Principal Arterial
- ▬ Minor Arterial
- ▬ Major Collector
- ▬ Minor Collector
- ▬ Local
- ▬ Railroad
- ▬ Rivers & Streams
- ▬ Study Focus Area
- ▬ City/Township Boundary

Future Study Areas

Hwy. 61/Hwy 316: More Detailed Study Needed to Determine the Principal Arterial Route (Hwy. 316 or Hwy. 61/170th Street/Hwy. 316). Other Planned Roadway Corridors Will Not be Affected by the Outcome of the Future Study.

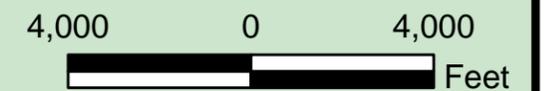


BOLTON & MENK, INC.
Consulting Engineers & Surveyors
www.bolton-menk.com

HASTINGS AREA ROADWAY SYSTEM STUDY

ROADWAY NETWORK ALTERNATIVE E

FIGURE 4E
2008

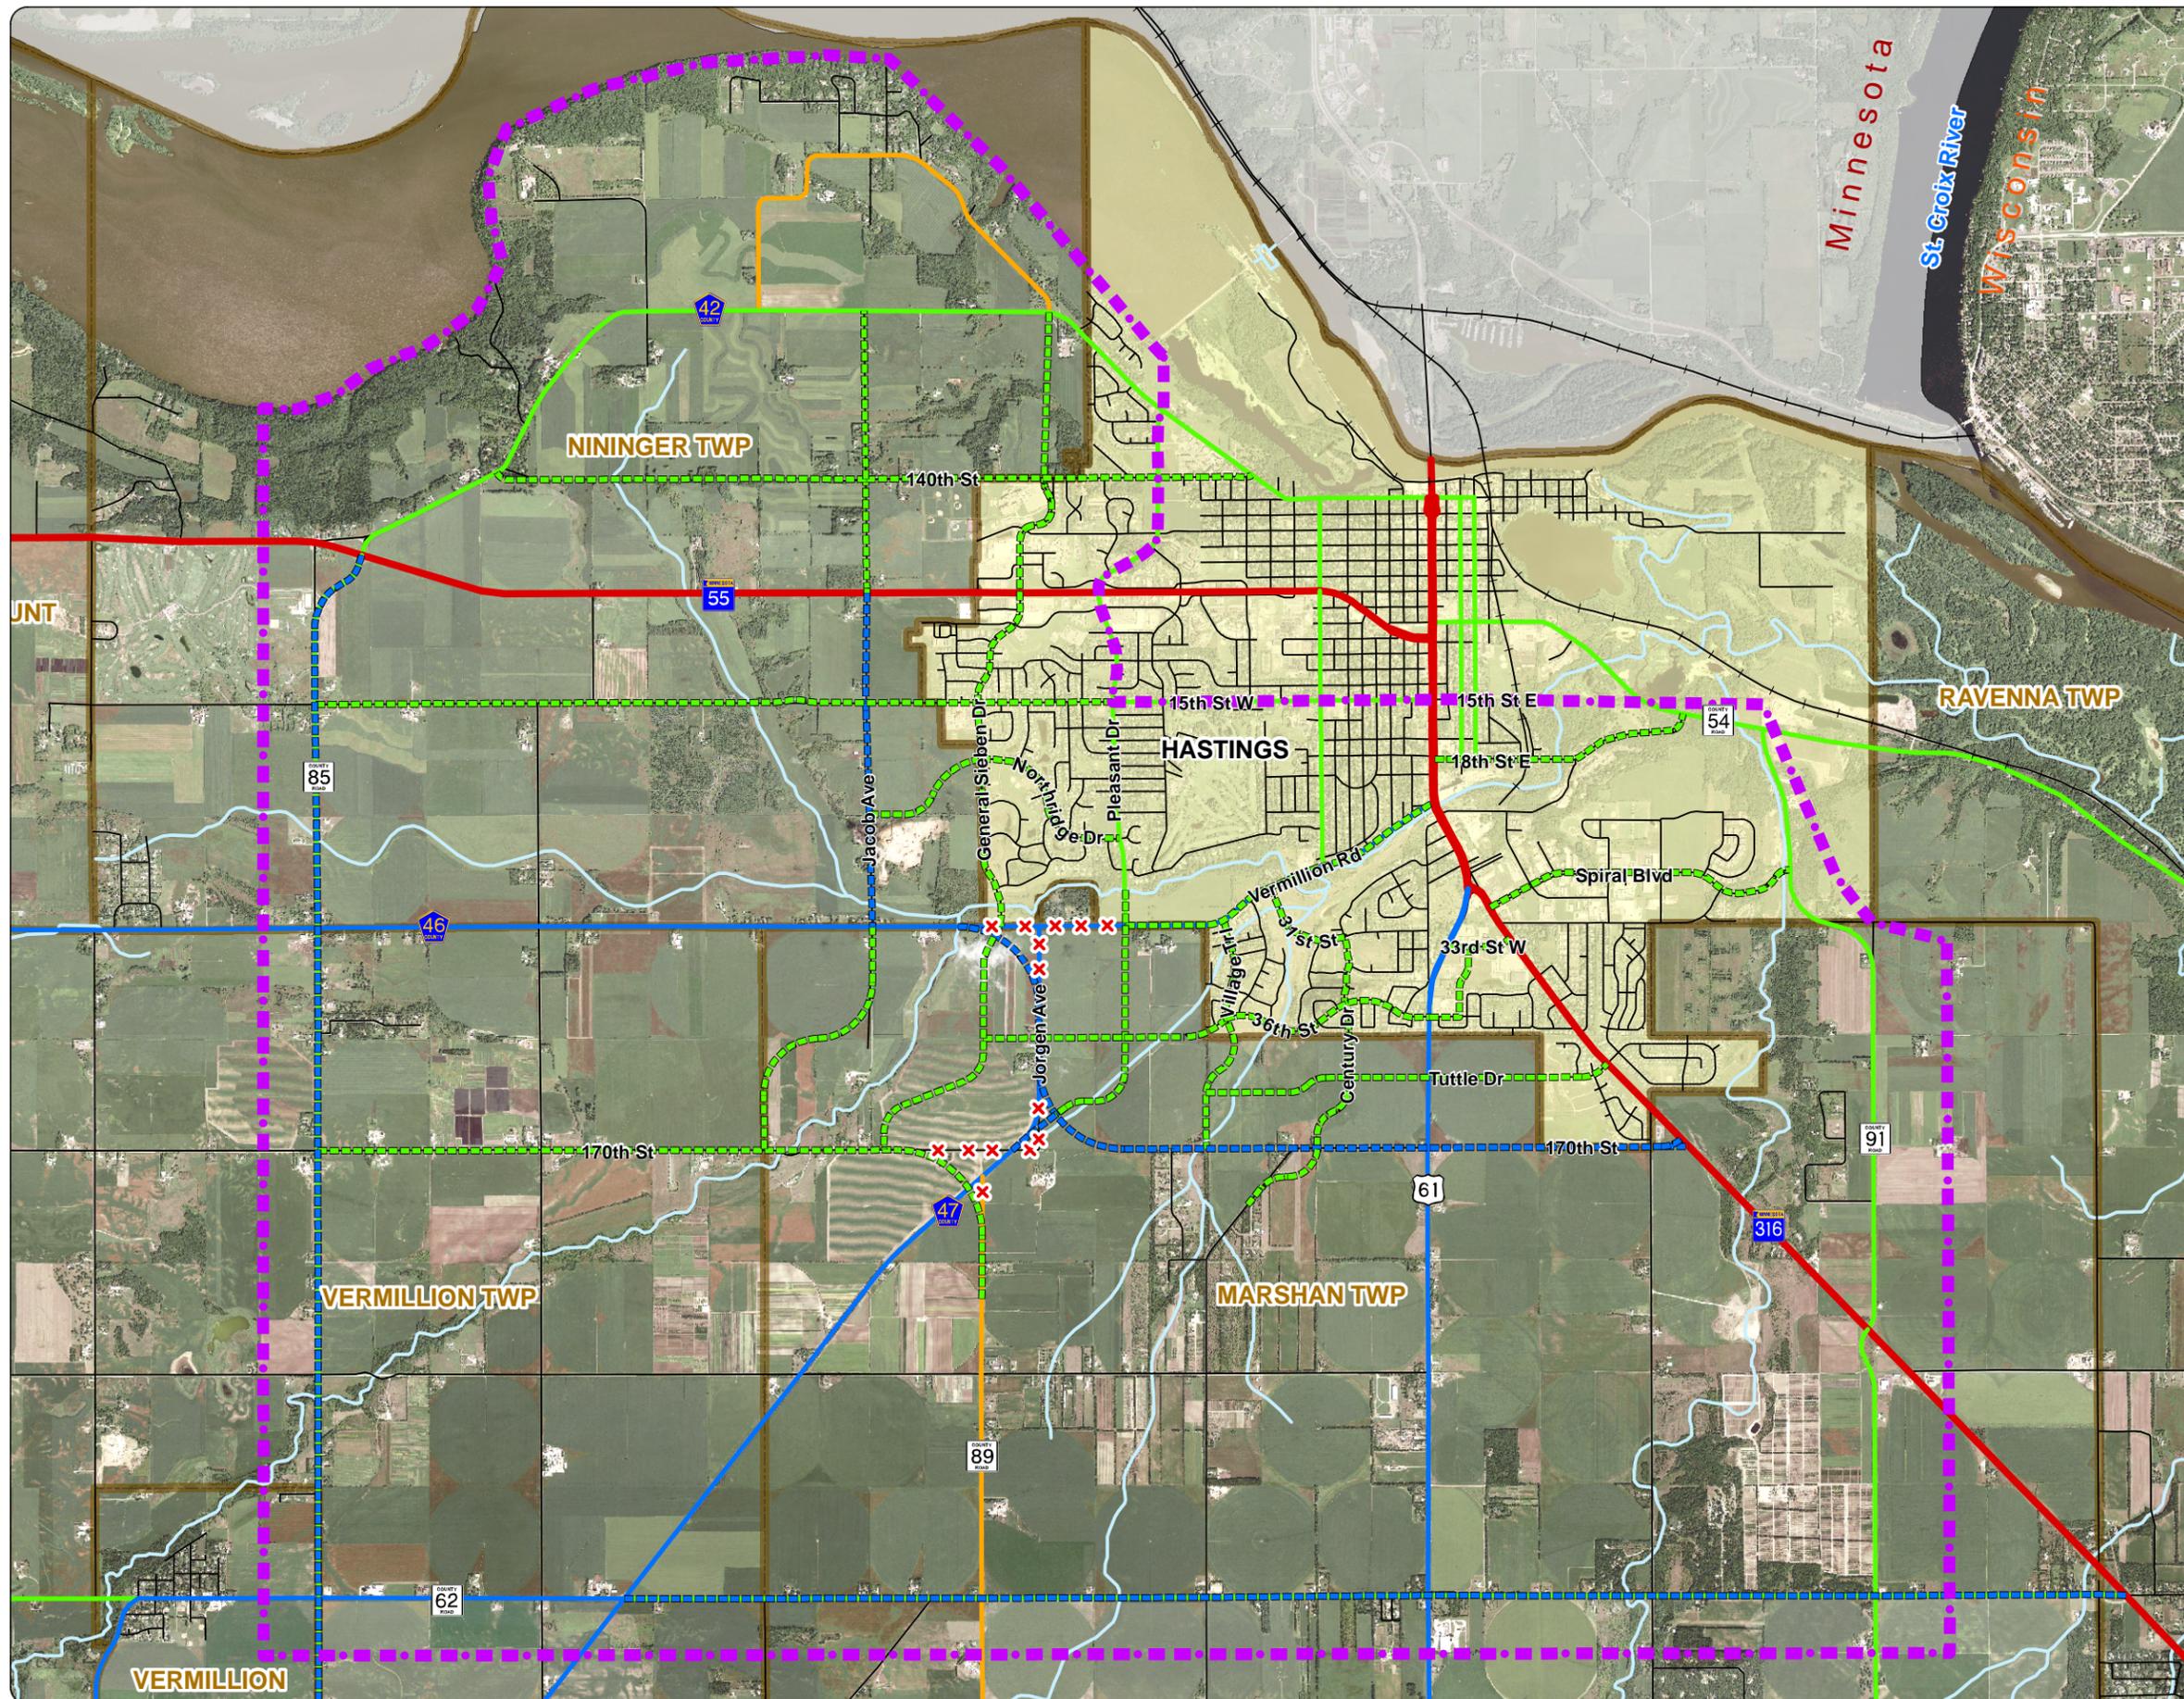

Legend

Alternative Alignment E


- Proposed Minor Arterial
- Proposed Major Collector
- Road Closure

Roadway Functional Classification

- Principal Arterial
- Minor Arterial
- Major Collector
- Minor Collector
- Local
- Railroad
- Rivers & Streams
- Study Focus Area
- City/Township Boundary

Future Study Areas

Hwy. 61/Hwy 316: More Detailed Study Needed to Determine the Principal Arterial Route (Hwy. 316 or Hwy. 61/170th Street/Hwy. 316). Other Planned Roadway Corridors Will Not be Affected by the Outcome of the Future Study.

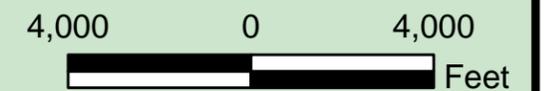


BOLTON & MENK, INC.
Consulting Engineers & Surveyors
www.bolton-menk.com

HASTINGS AREA ROADWAY SYSTEM STUDY

ROADWAY NETWORK ALTERNATIVE F

FIGURE 4F
2008

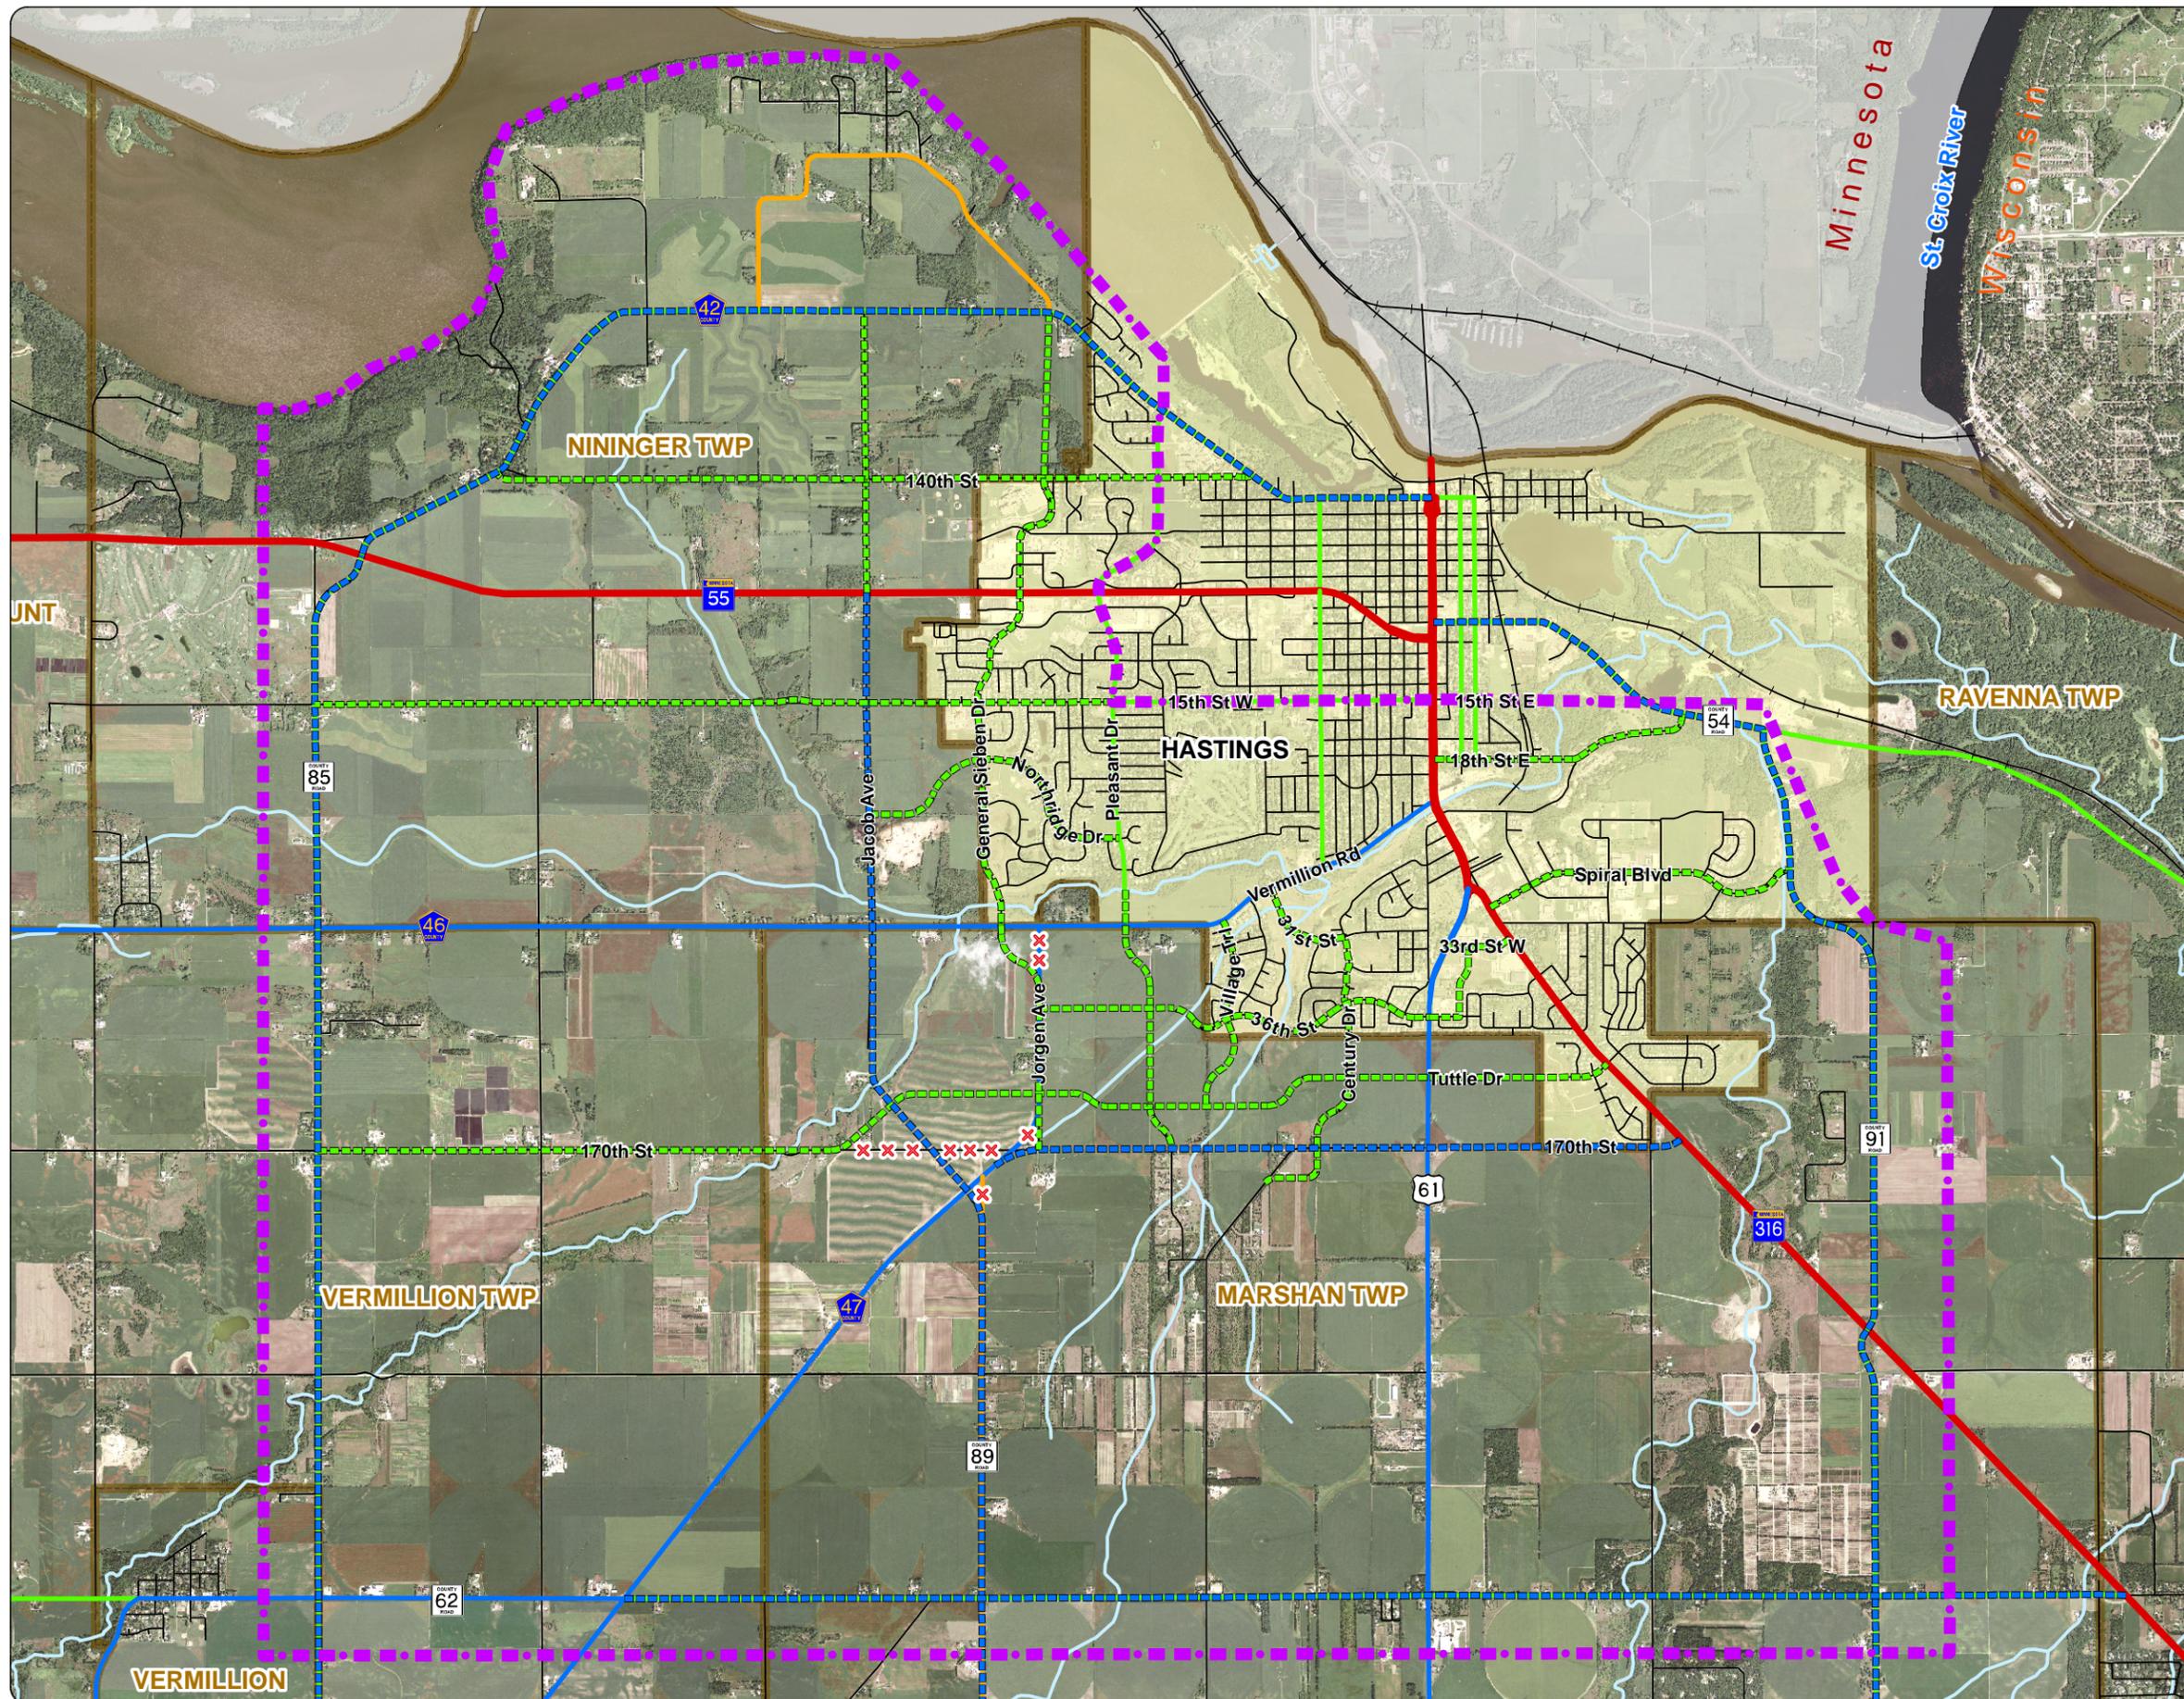

Legend

Alignment Alternative F

- Proposed Minor Arterial
- Proposed Major Collector

- Road Closure

Roadway Functional Classification

- Principal Arterial
- Minor Arterial
- Major Collector
- Minor Collector
- Local
- Railroad


- Rivers & Streams

- Study Focus Area

- City/Township Boundary

Future Study Areas

Hwy. 61/Hwy 316: More Detailed Study Needed to Determine the Principal Arterial Route (Hwy. 316 or Hwy. 61/170th Street/Hwy. 316). Other Planned Roadway Corridors Will Not be Affected by the Outcome of the Future Study.

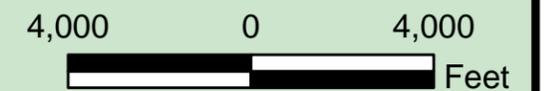

BOLTON & MENK, INC.
Consulting Engineers & Surveyors
www.bolton-menk.com