



Preliminary Roadway Design Concept A

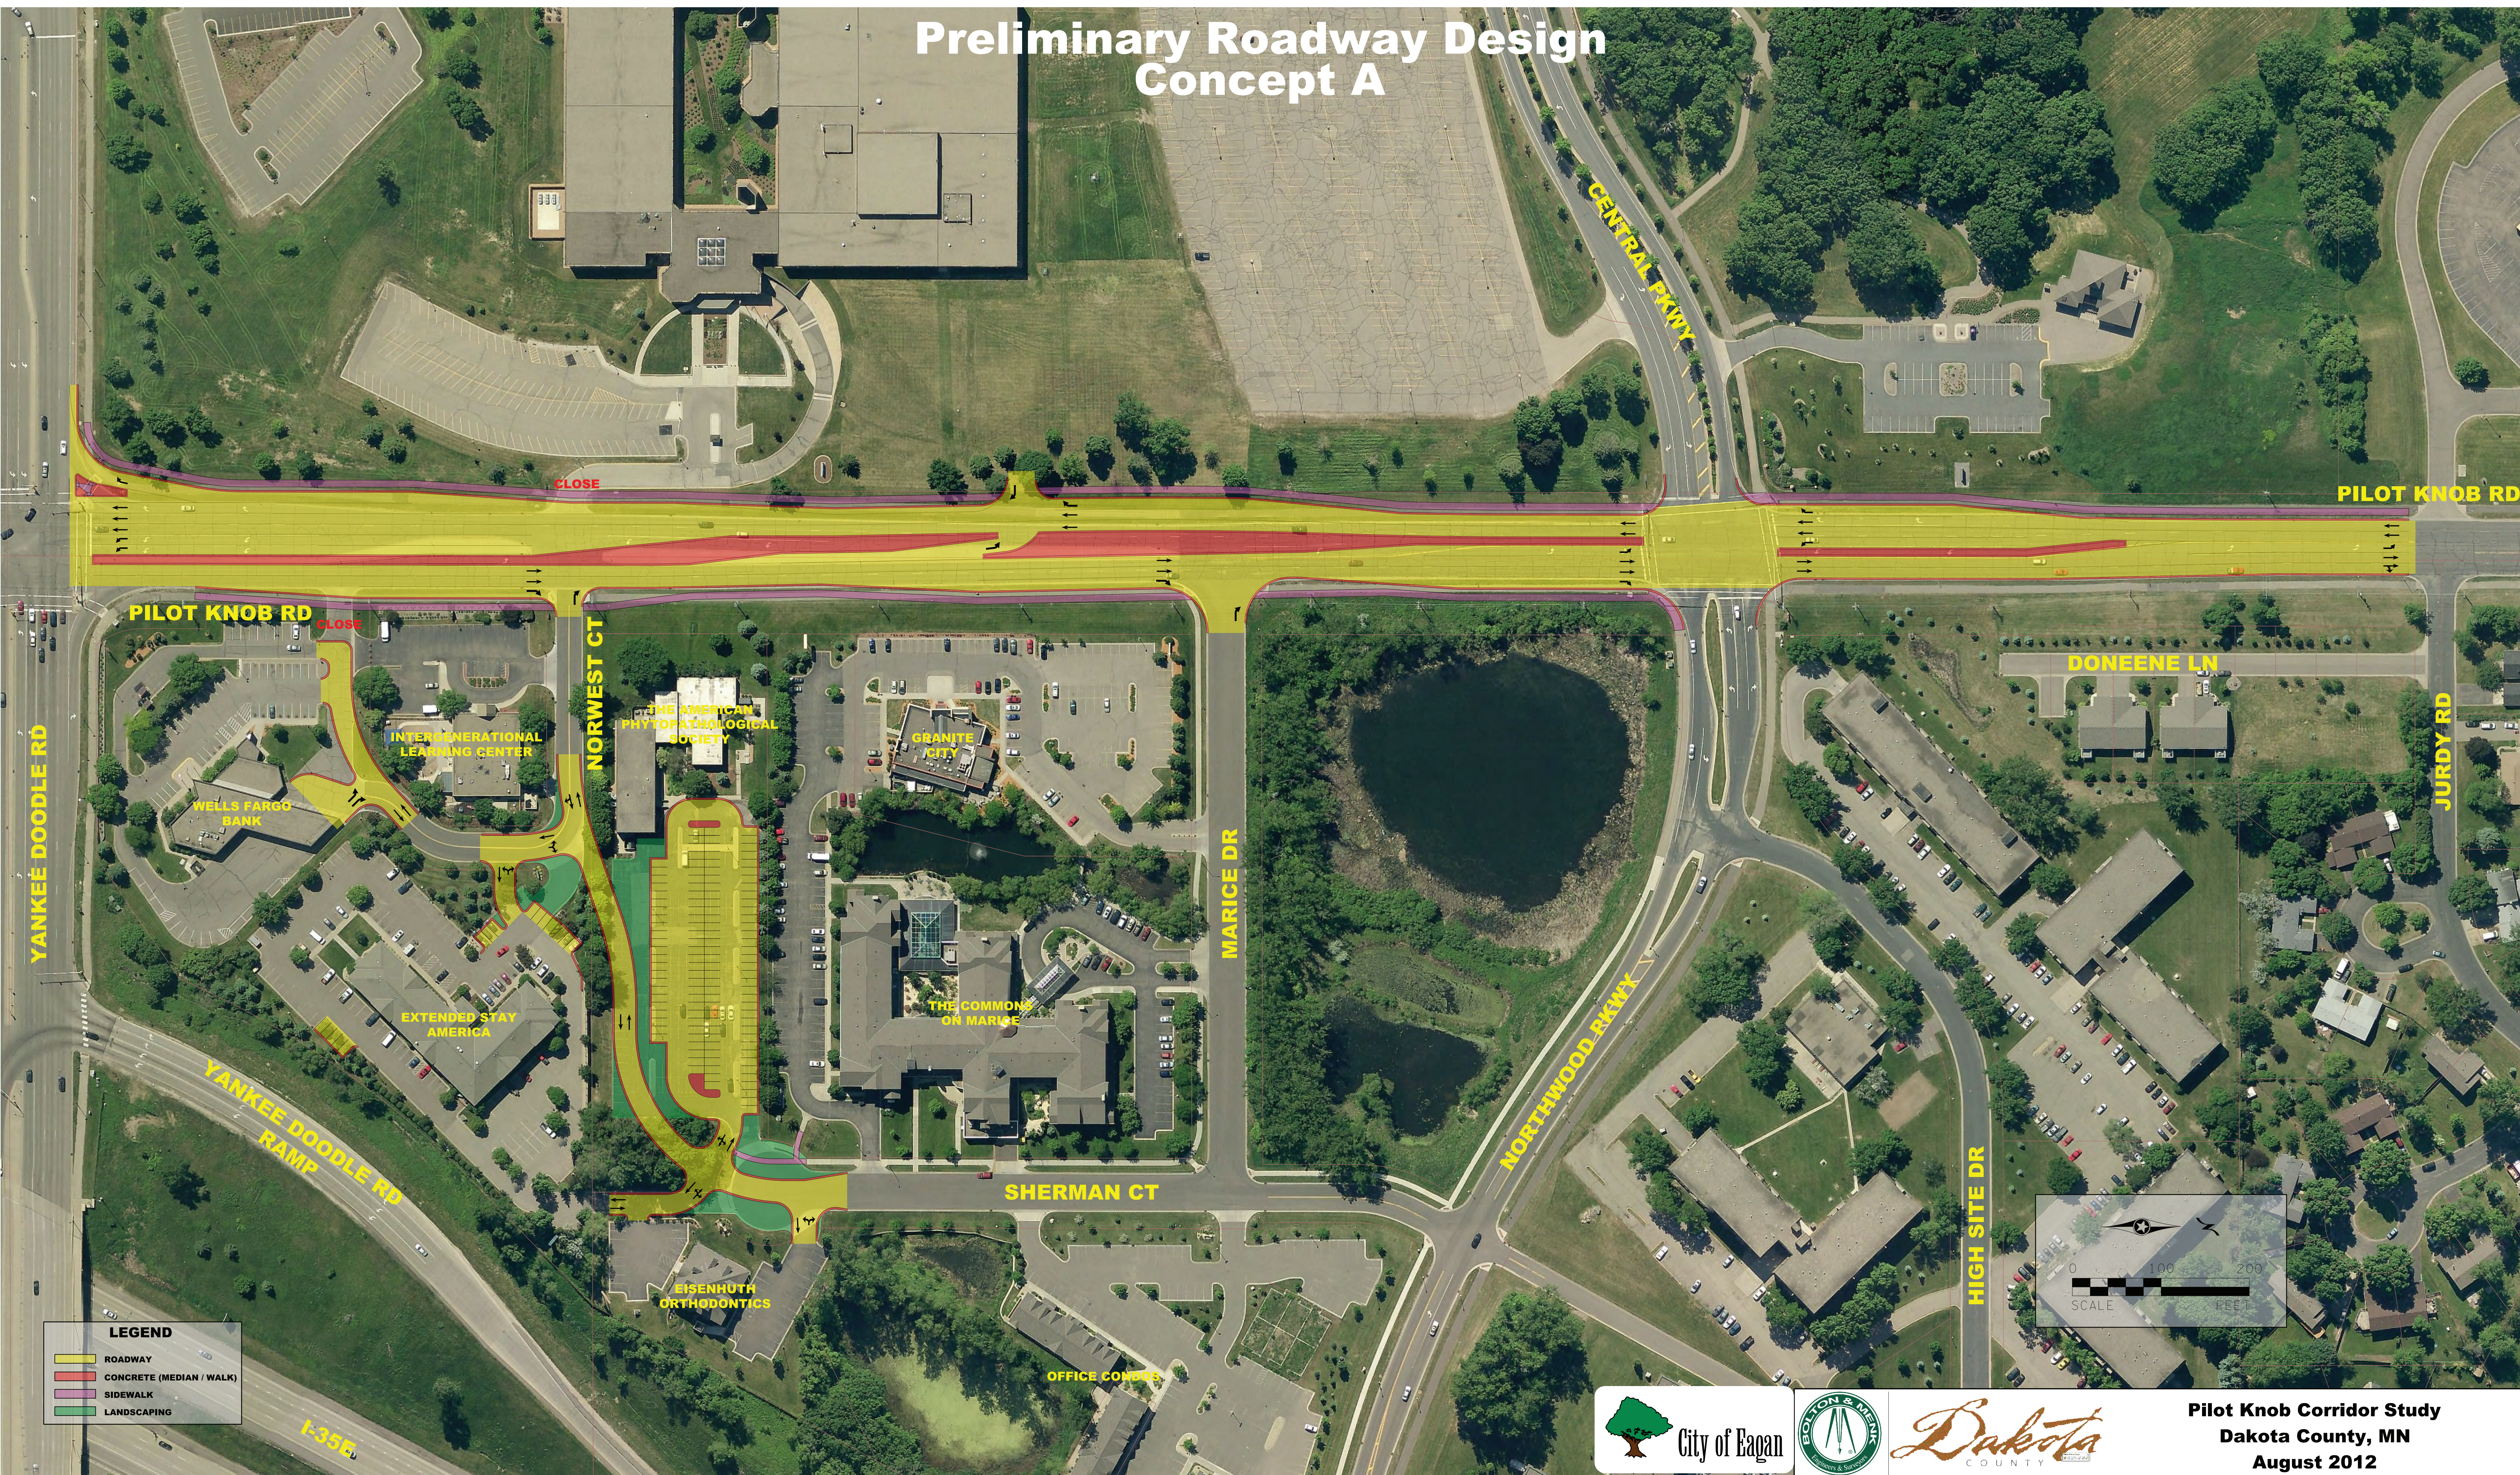

LEGEND

- ROADWAY
- CONCRETE (MEDIAN / WALK)
- SIDEWALK
- LANDSCAPING

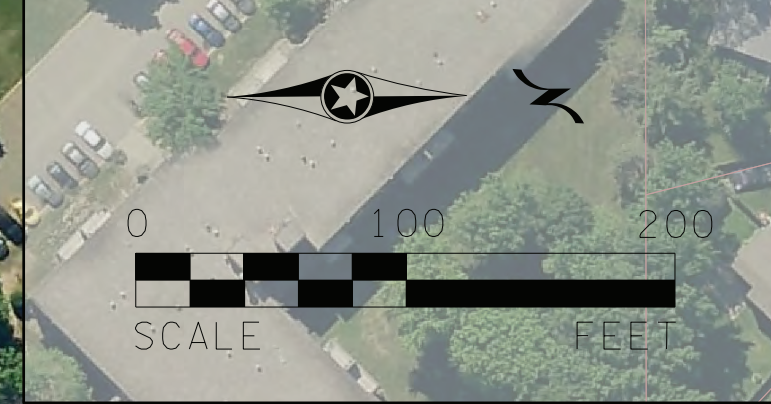

Pilot Knob Corridor Study
Dakota County, MN
August 2012